



MINIMUM USE DRIVEWAY PLAN

50-SCALE

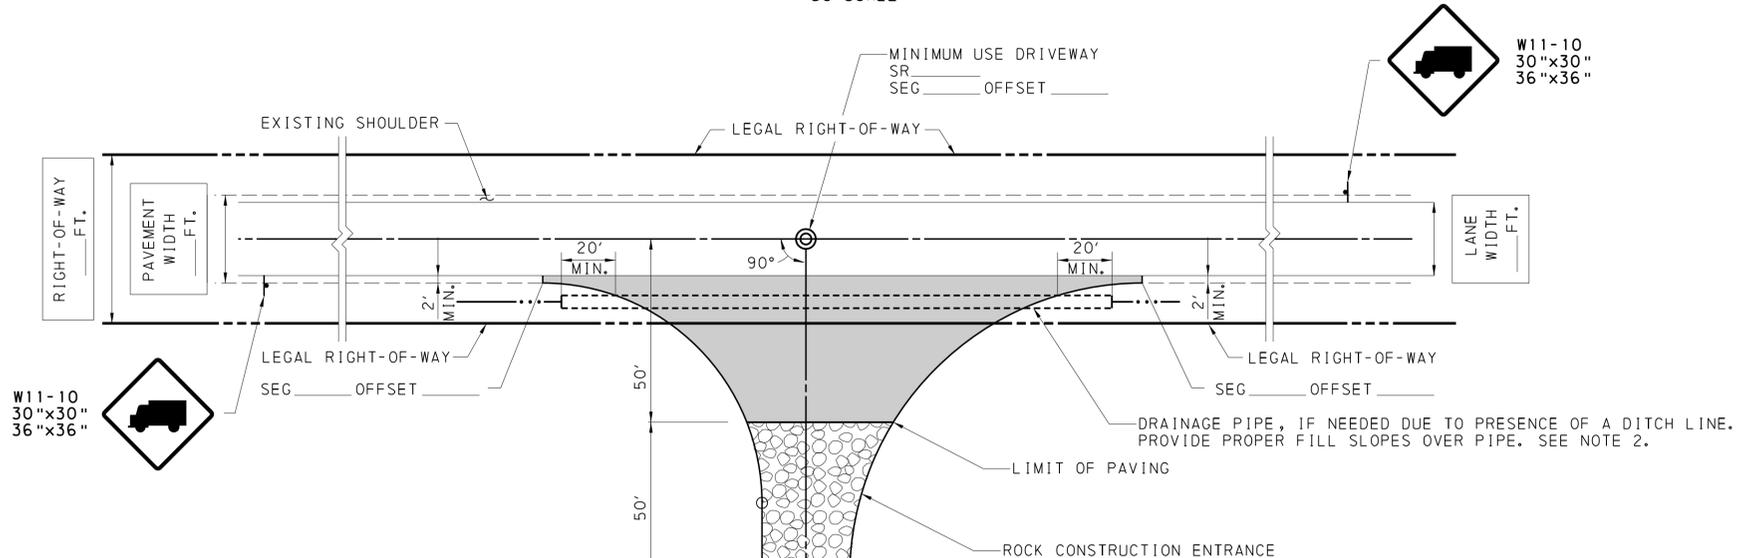



GEOMETRIC LAYOUT FOR 60' RADIUS CURVE

50-SCALE

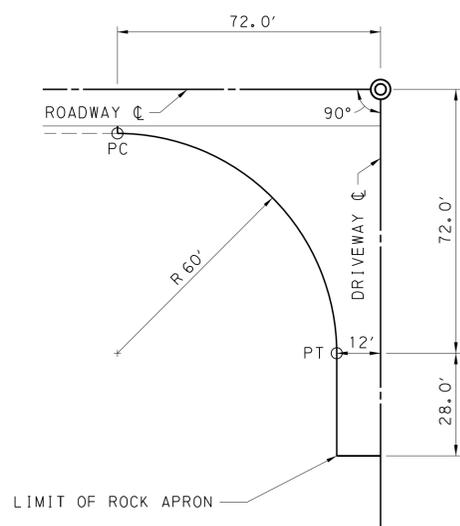


GEOMETRIC LAYOUT FOR 80' RADIUS CURVE

50-SCALE

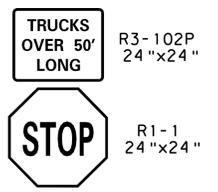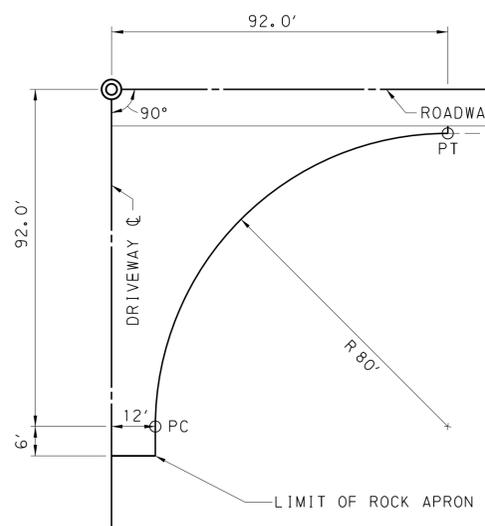


DRIVEWAY TYPICAL SECTION

NTS

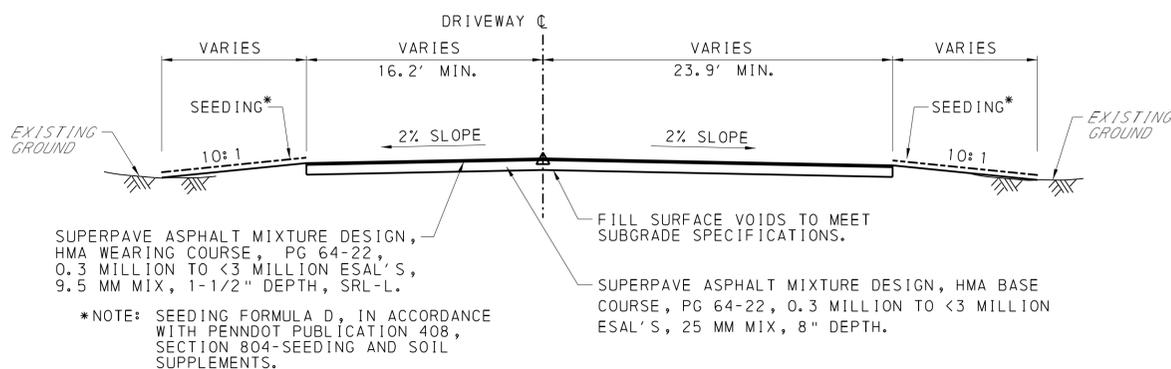

DRIVEWAY PROFILE

NTS

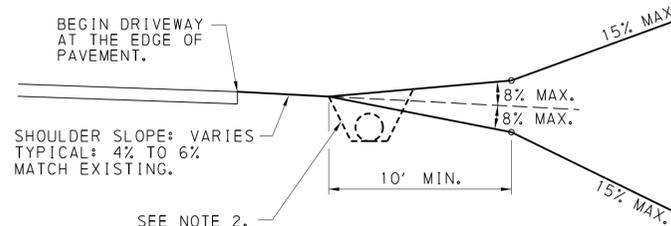

LEGEND

- [Solid Grey Box] = DRIVEWAY PAVEMENT
- [Patterned Box] = ROCK CONSTRUCTION ENTRANCE (AASHTO NO. 1 COARSE AGGREGATE)

NOTES

- ROCK CONSTRUCTION ENTRANCE TO BE CONSTRUCTED IN ACCORDANCE WITH THE DESIGN STANDARDS FROM PENNDOT PUBLICATION 72M, STANDARDS FOR ROADWAY CONSTRUCTION, RC-77M, WITH ACCEPTIONS DUE TO THE GEOMETRIC DESIGN OF THE DRIVEWAY.
- DRIVEWAY SHALL BE CONSTRUCTED SO AS NOT TO IMPAIR DRAINAGE WITHIN THE RIGHT-OF-WAY, ALTER THE STABILITY OF THE IMPROVED AREA, OR CHANGE THE DRAINAGE OF ADJACENT AREAS. WHERE A DRAINAGE DITCH OR SWALE EXISTS, INSTALL ADEQUATE PIPE UNDER THE DRIVEWAY IN ACCORDANCE WITH PENNDOT PUBLICATION 72M, RC-30M AND PUBLICATION 408, SECTION 601-PIPE CULVERTS. DRAINAGE PIPE UNDER DRIVEWAYS SHALL MATCH EXISTING PIPE SIZE OR BE A MINIMUM OF 15" IN DIAMETER, WHICHEVER IS GREATER.
- IF THE DRIVEWAY DESIGN IS ANTICIPATED TO CAUSE AN INCREASE IN FLOW RATE OR FLOW VELOCITY OF WATER ONTO THE HIGHWAY OR INTO DEPARTMENT DRAINAGE FACILITY, A DRAINAGE IMPACT REPORT (IN ACCORDANCE WITH PUBLICATION 282, HIGHWAY OCCUPANCY PERMIT OPERATIONS MANUAL) SHALL BE SUBMITTED FOR REVIEW TO THE APPROPRIATE PENNDOT ENGINEERING DISTRICT CONCURRENTLY WITH THE HIGHWAY OCCUPANCY PERMIT APPLICATION.
- TRAFFIC CONTROL DURING CONSTRUCTION OF THE SITE DRIVEWAY SHALL BE IN ACCORDANCE WITH PENNDOT PUBLICATION 213, TEMPORARY TRAFFIC CONTROL GUIDELINES.
- TRAFFIC CONTROL DURING NORMAL DRILLING AND HYDROFRACKING OPERATIONS SHALL INCLUDE AT A MINIMUM:
 - INSTALL TRUCK CROSSING SIGN (W11-10) ON THE STATE HIGHWAY IN ADVANCE OF THE SITE DRIVEWAY IN ACCORDANCE WITH DEPARTMENT STANDARDS.
 - PROVIDE A FLAGGER WITHIN THE DRIVEWAY APPROACH TO CONTROL ENTERING AND EXITING SITE TRAFFIC WITHOUT IMPAIRING THE FREE MOVEMENT OF NORMAL HIGHWAY TRAFFIC.
- NO STAGING FOR OPERATIONS WILL OCCUR IN THE DEPARTMENT RIGHT-OF-WAY.
- IMMEDIATELY REMOVE ANY MUD AND/OR DEBRIS THAT HAS BEEN TRACKED ONTO DEPARTMENT ROADWAYS.
- REPAIR, WITHIN 24 HOURS, ANY DAMAGE TO DEPARTMENT ROADWAYS CAUSED AS A RESULT OF VEHICLES USING THE DRIVEWAY.
- PROVIDE TYPE R-4 ROCK (OR DEPARTMENT APPROVED MATERIAL) IN AREAS WHERE WHEELS TRACK OFF THE DRIVEWAY TO A MAXIMUM WIDTH OF 3'. IF SHOULDER DAMAGE OCCURS TO STATE HIGHWAY, THE DEPARTMENT CAN DIRECT 100' OF SHOULDER TO BE INSTALLED PER THE REGULATIONS IN TITLE 67, CHAPTER 441.8(n) OF THE TRANSPORTATION CODE.
- SIGHT DISTANCE VALUES AT THE PROPOSED DRIVEWAY, FOR THE THREE CONDITIONS INDICATED ON PENNDOT FORM M-950S, SHALL MEET OR EXCEED THE REQUIREMENTS PER THE REGULATIONS IN TITLE 67, CHAPTER 441.8(h) OF THE TRANSPORTATION CODE.

MINIMUM USE DRIVEWAY DESIGN FOR UNCONVENTIONAL GAS DRILLING AND HYDROFRACKING WELL SITES

COMMONWEALTH OF PENNSYLVANIA DEPARTMENT OF TRANSPORTATION

COUNTY : _____

TOWNSHIP/BORO. : _____

ROUTE NO. : _____

SEG./OFF. : _____

APPLICANT/OWNER : _____

ADDRESS : _____

POST OFFICE : _____ ZIP CODE : _____

JANUARY 2, 2018