

OPERATOR:
FILE NAME: L:\tr\l\asinsky\SR 8012 DETOUR.dgn

D-9012 CADD (02-90) REVISED (10-04)





PLOTTED:26-APR-2019 10:37

* TABULATION OF QUANTITIES ARE MINIMUM APPLICATIONS AND IN NO WAY
PRECLUDE THE INSTALLATION OF ADDITIONAL APPROVED SIGNS OR DEVICES.

TABULATION OF TRAFFIC CONTROL DEVICES*

INCLUDED IN ITEM NO. 0901-0001 - (FOR INFORMATION ONLY)

QUANT.	DESCRIPTION	SIGN NO.	SIZE
2	RAMP CLOSED	R11-2	48" X 30"
5	ADVANCE DETOUR	W20-2	36" X 36"
1	500'	W30-1-1	20" X 6"
4	AHEAD	W30-1-6	20" X 6"
3	DETOUR SIGN, LEFT	M4-9L	30" X 24"
2	DETOUR SIGN, RIGHT	M4-9R	30" X 24"
2	DETOUR SIGN, STRAIGHT	M4-9S	30" X 24"
4	DETOUR SIGN, STRAIGHT	M4-9S	48" X 36"
1	RIGHT ADVANCE 45 DETOUR	M4-9-1AR	48" X 36"
1	45 RIGHT TURN	M4-9-1BR	30" X 24"
1	45 RIGHT TURN	M4-9-1BR	48" X 36"
1	LEFT ADVANCE DETOUR	M4-9SL	30" X 24"
1	END DETOUR	M4-8A	36" X 30"
5	WEST	M3-4	24" X 12"
5	422	M1-4	30" X 24"
2	RAMP CLOSED 550 FEET AHEAD LOCAL TRAFFIC ONLY	R11-3A	60" X 30"
9	TYPE III BARRICADES		
16	POST MOUNTED SIGNS		
8	TYPE "B" LIGHTS		

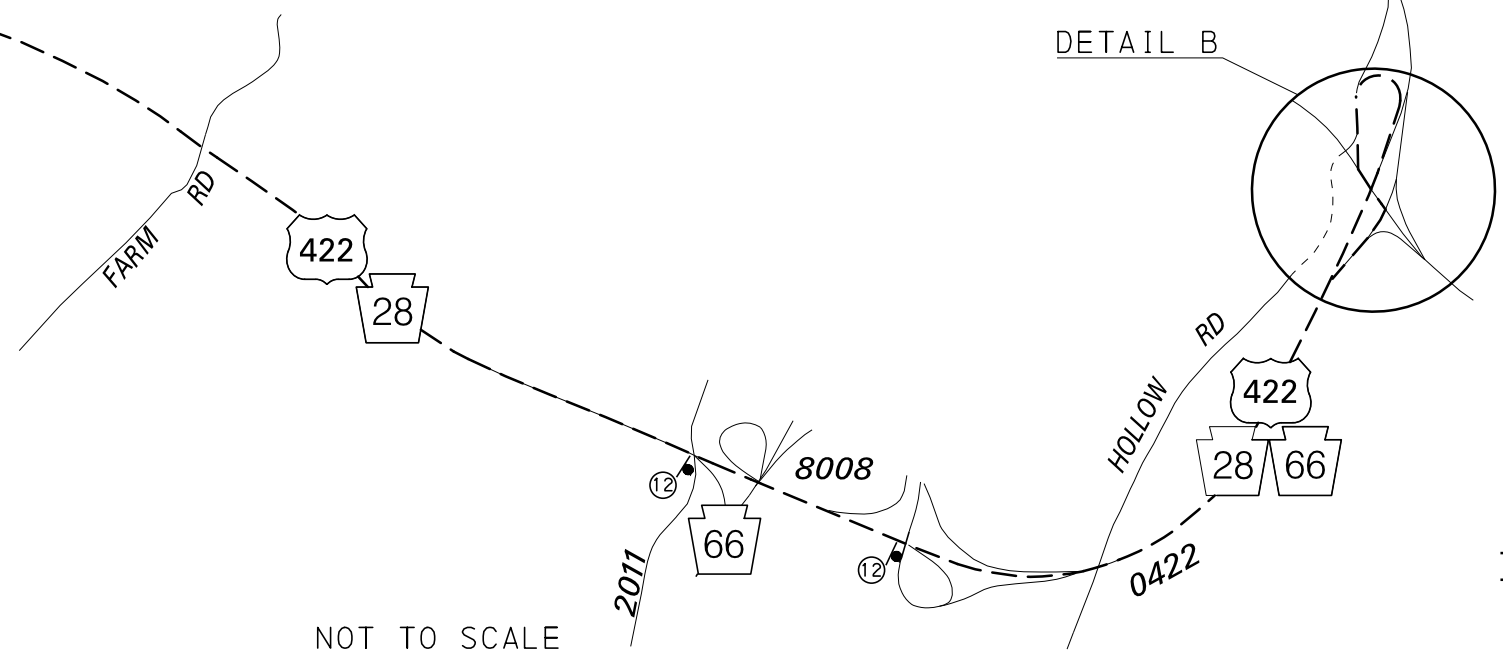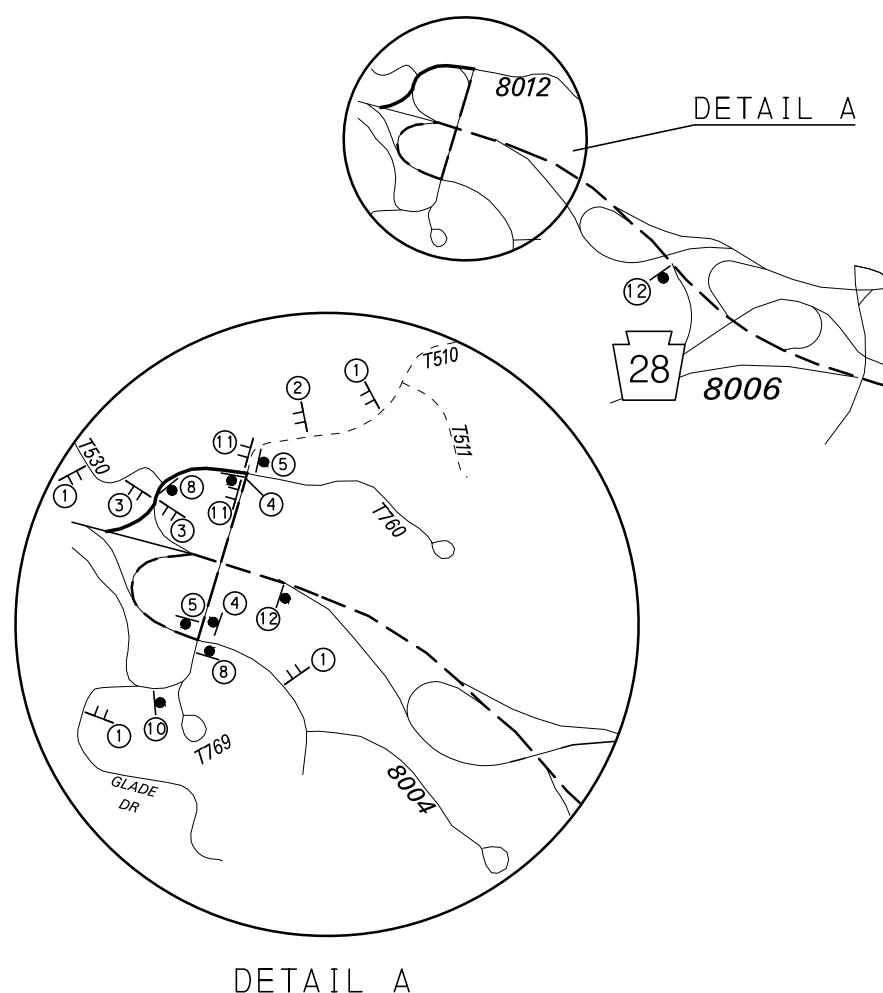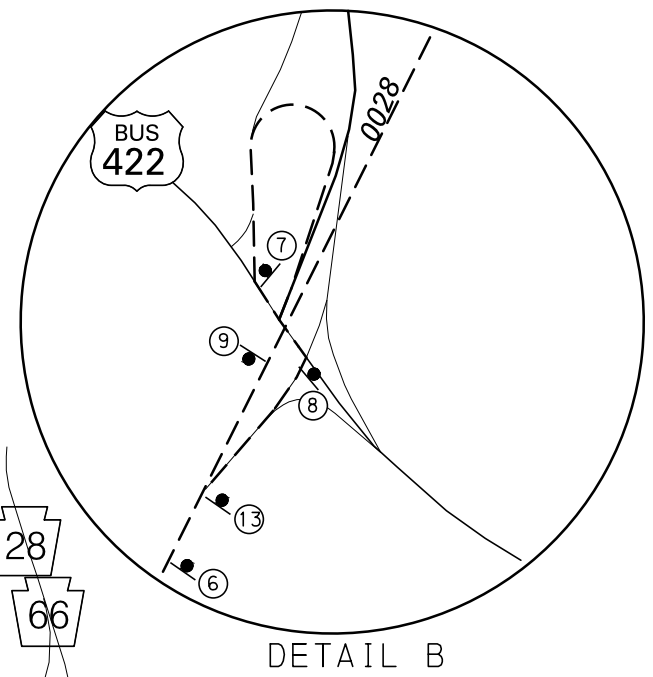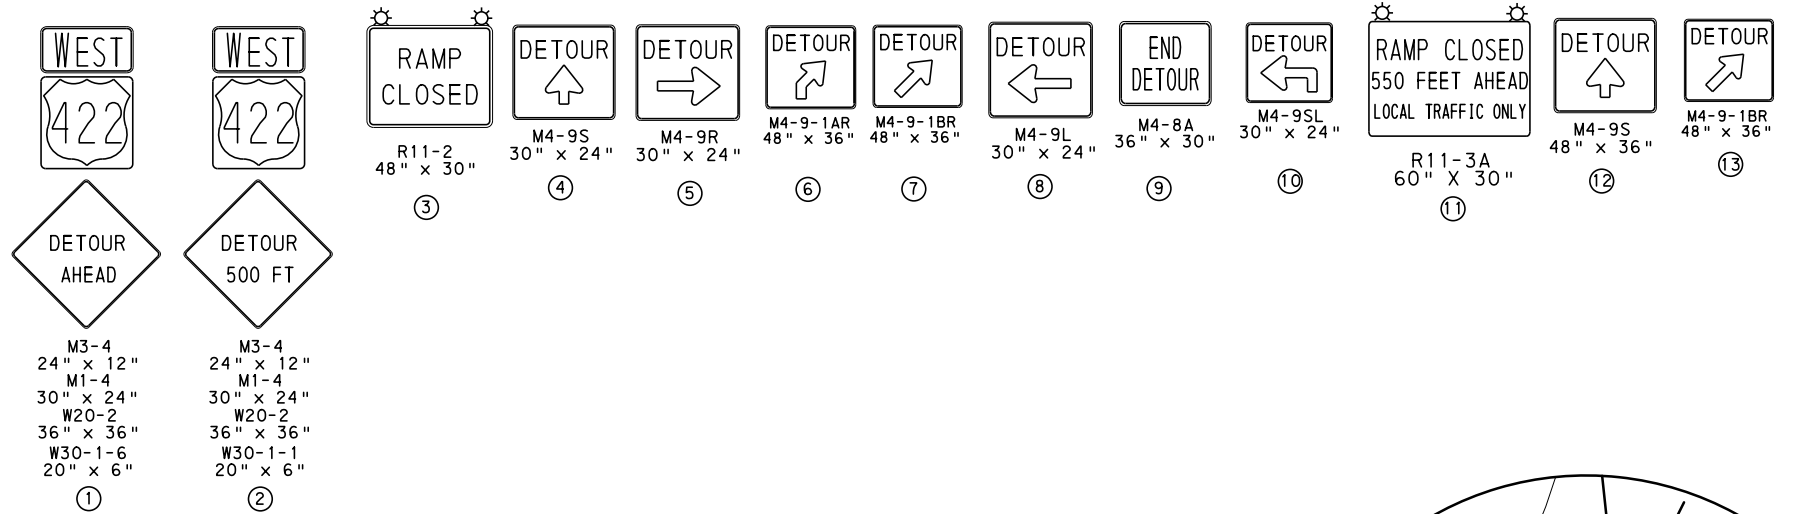

NOT TO SCALE

--- DETOUR ROUTE
--- CLOSED RAMP
= TYPE III BARRICADE
● TYPE B POST MOUNTED SIGN