



Alternative Corridor Development

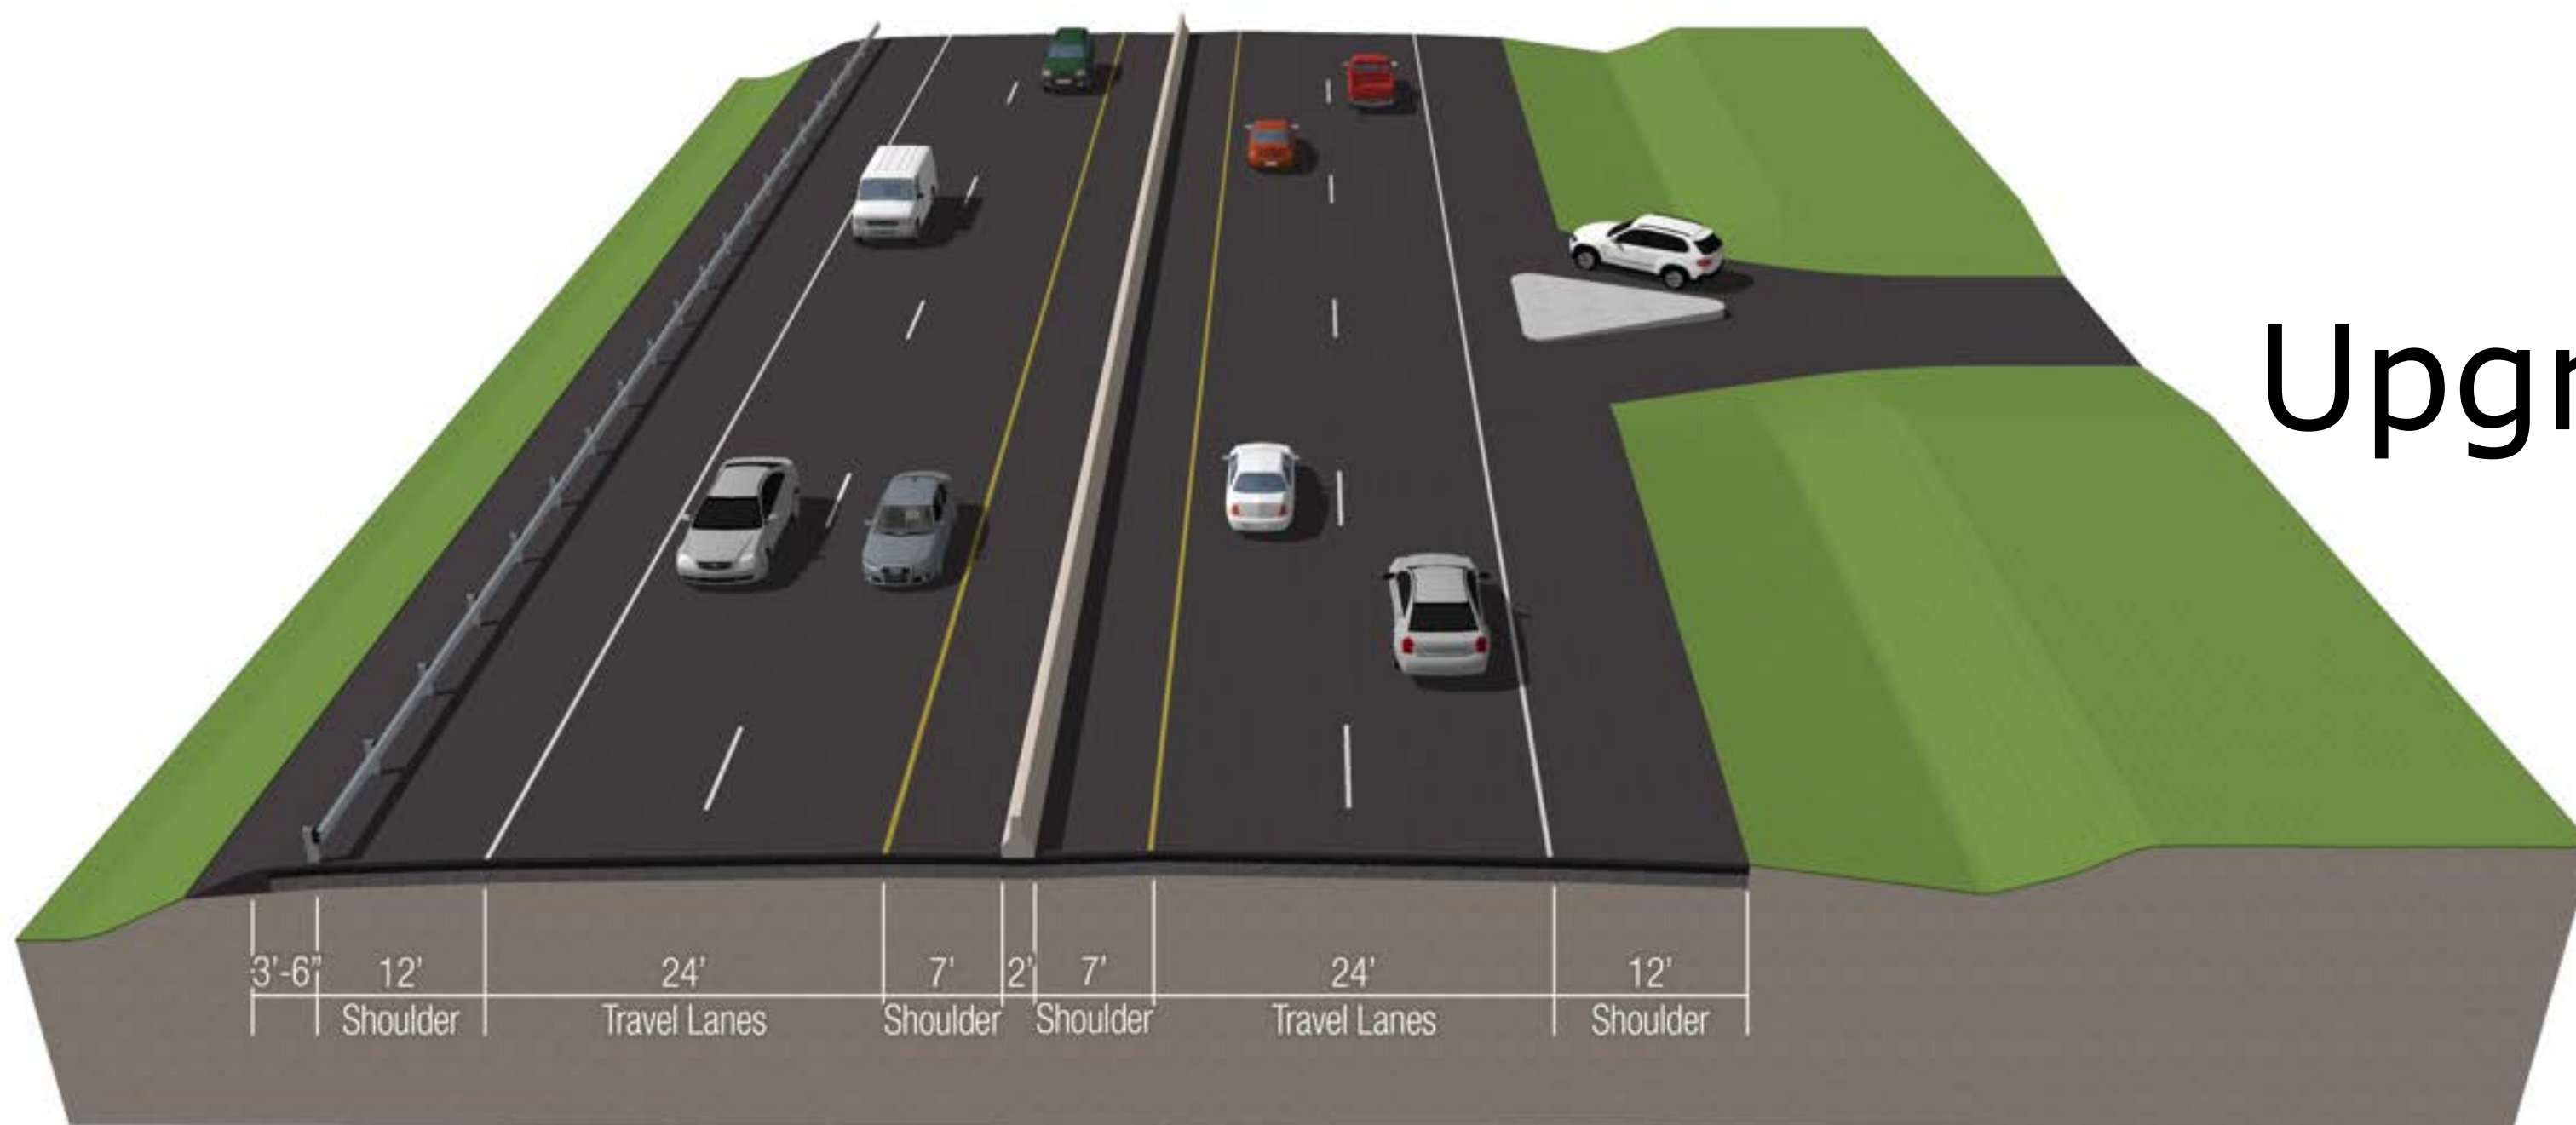

Upgrade Existing
Alternative

Conceptual Engineering Design 250' General Corridor Width

Build
Alternative

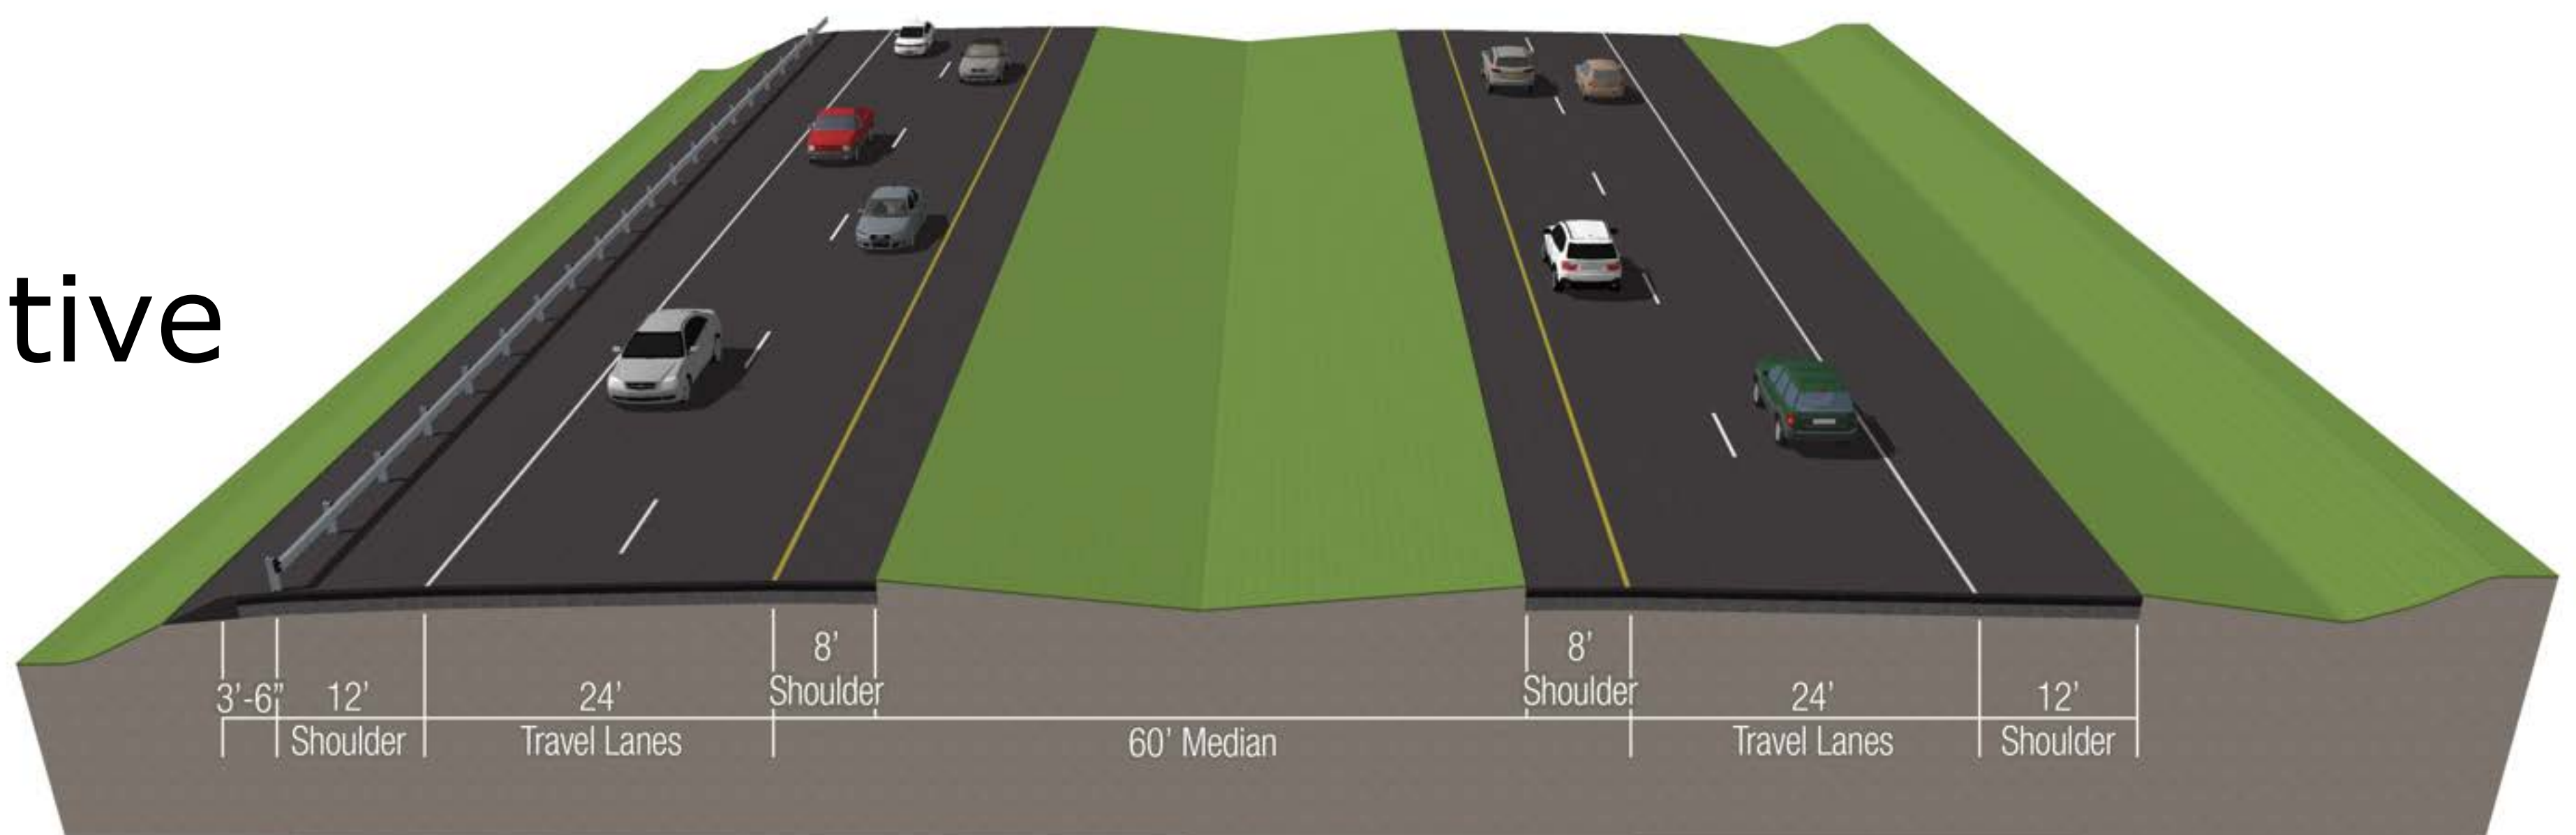

Conceptual Engineering Design 350' to 800' Corridor Width