



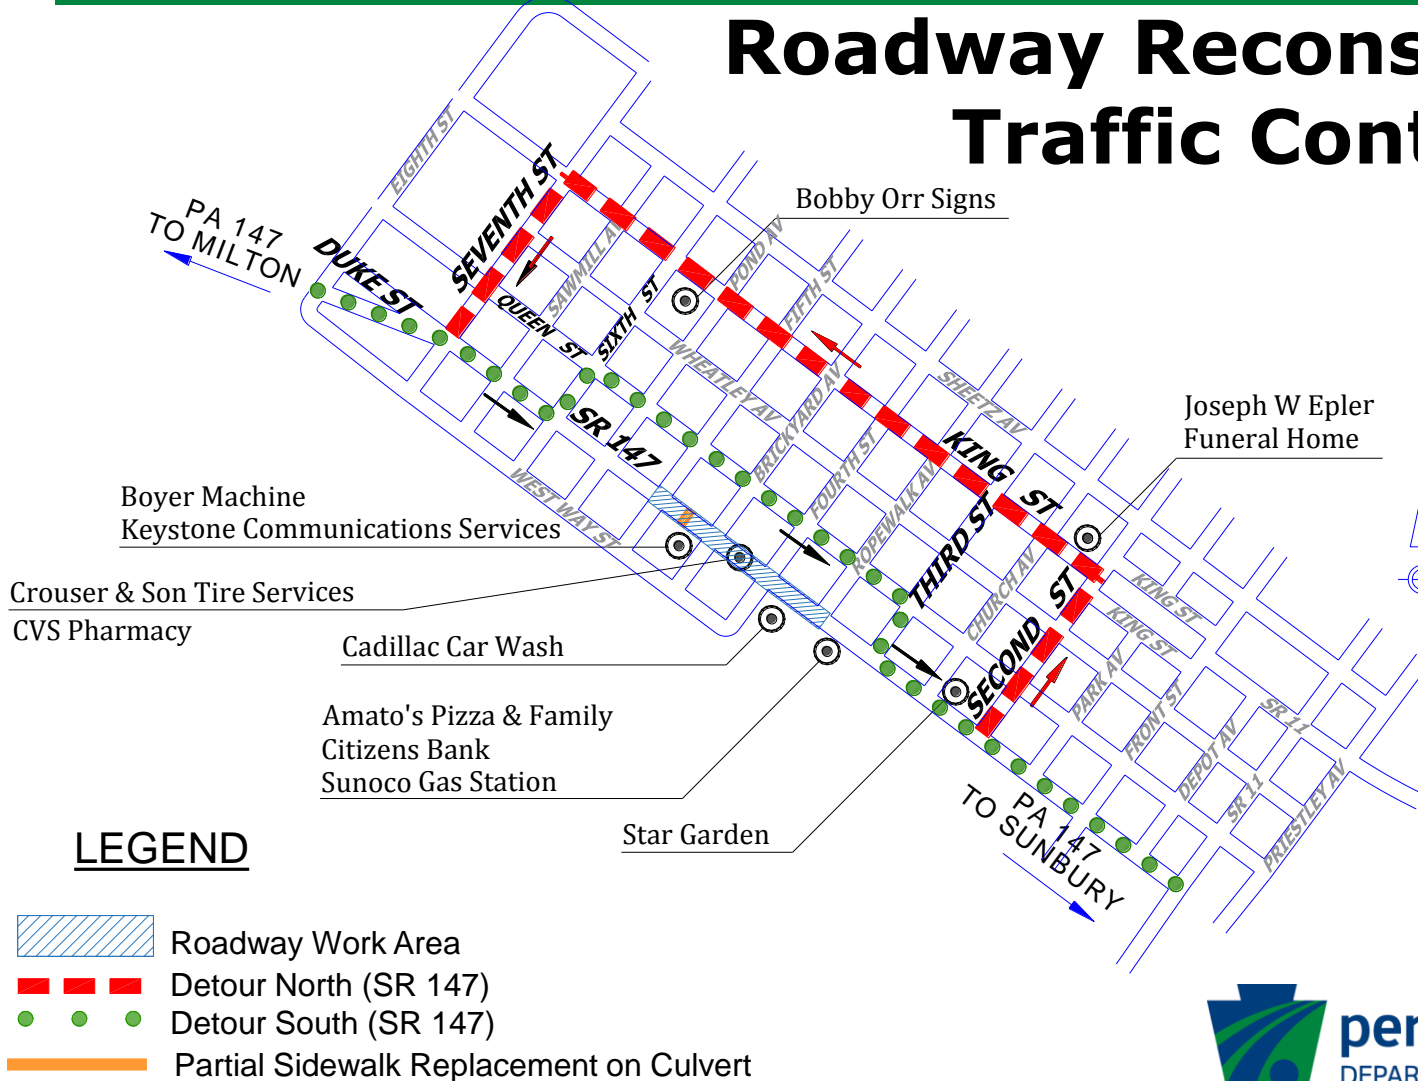


# Duke Street Project

## Roadway Reconstruction Traffic Control Plan Phase 4

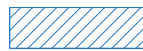

### LEGEND

-  Roadway Work Area
-  Detour North (SR 147)
-  Detour South (SR 147)
-  Partial Sidewalk Replacement on Culvert

