


Duke Street Project

Roadway Reconstruction Traffic Control Plan Blue Phase

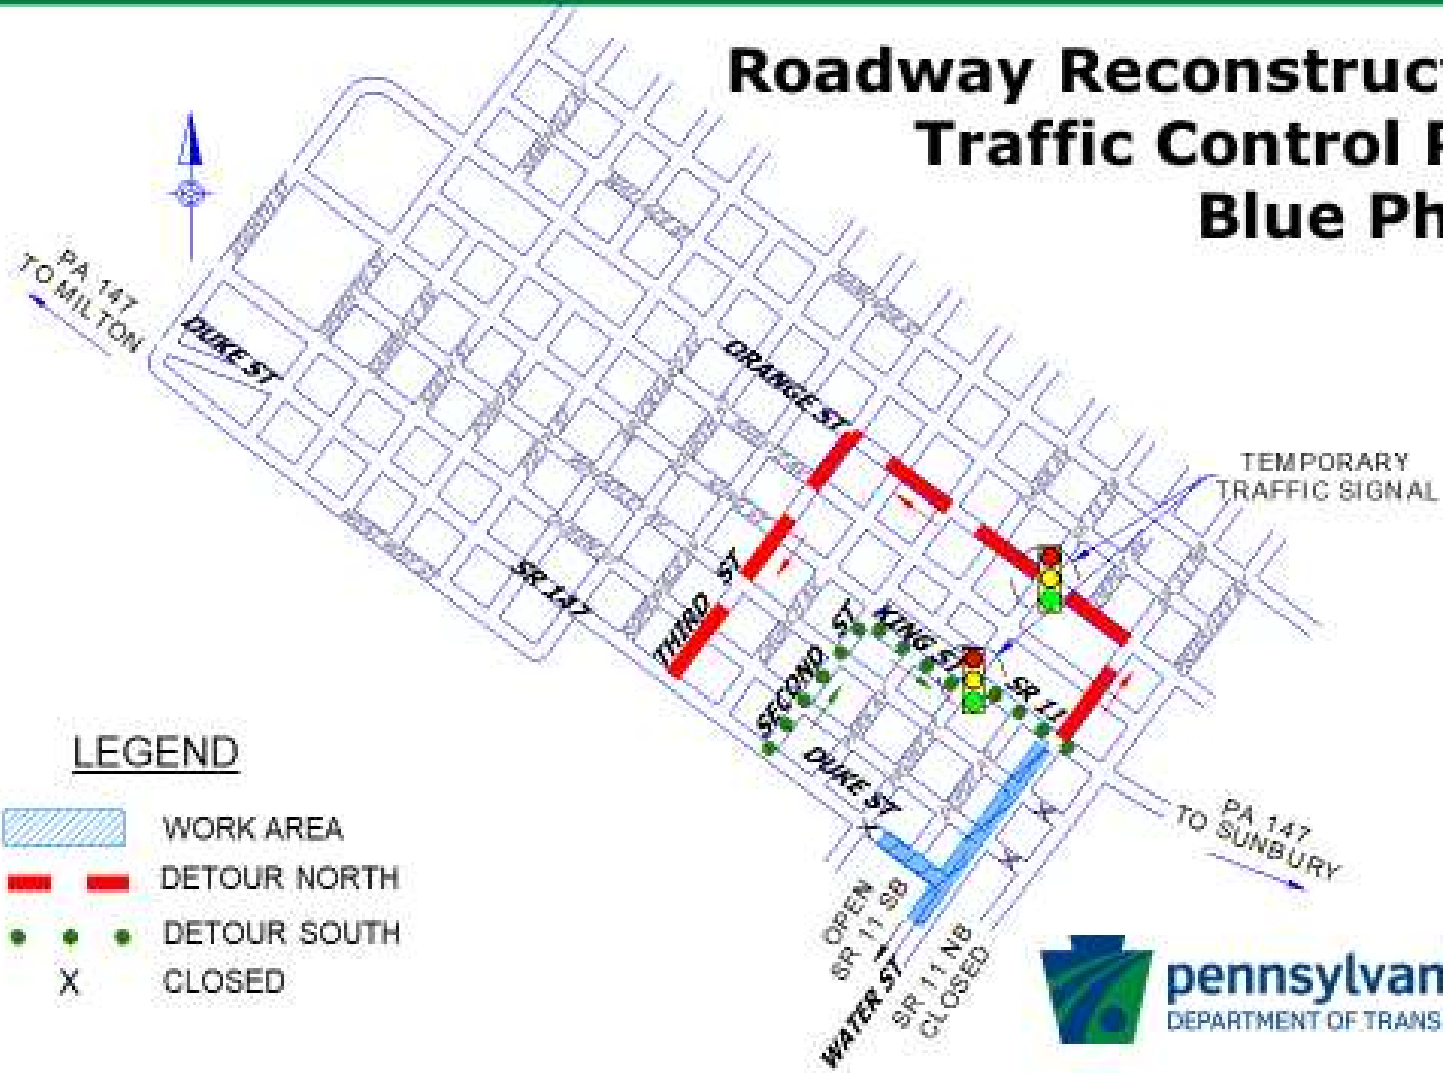

LEGEND

-  WORK AREA
-  DETOUR NORTH
-  DETOUR SOUTH
-  CLOSED

