

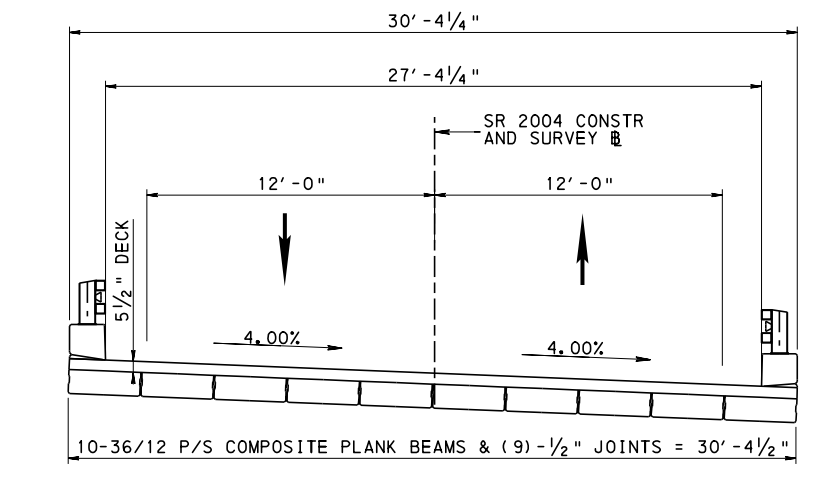
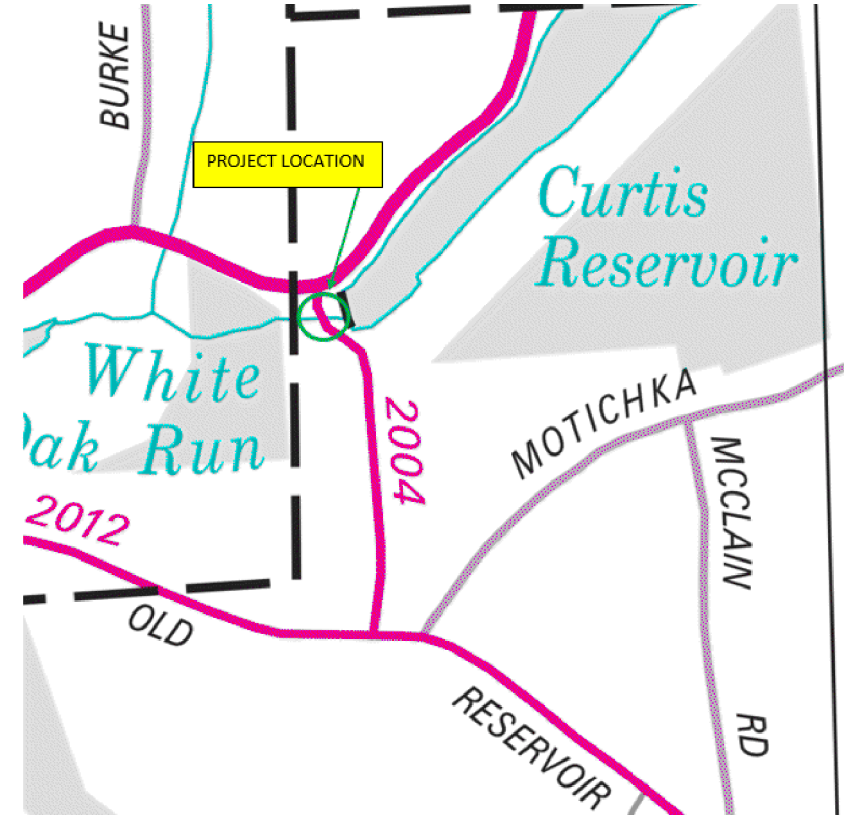



OPERATOR: CARMEN, D.J. PIETRO, JR.
 FILE NAME: D:\PENNDOT\Bridges\5\ud 2 35-2004-0010-0239 P1\MPMS 115704 Drawings Public Meeting Plans Display.dgn
 D-9002 CADD (02-90) REVISED (10-04) PLOTTED: 18-JUL-2023 09:20

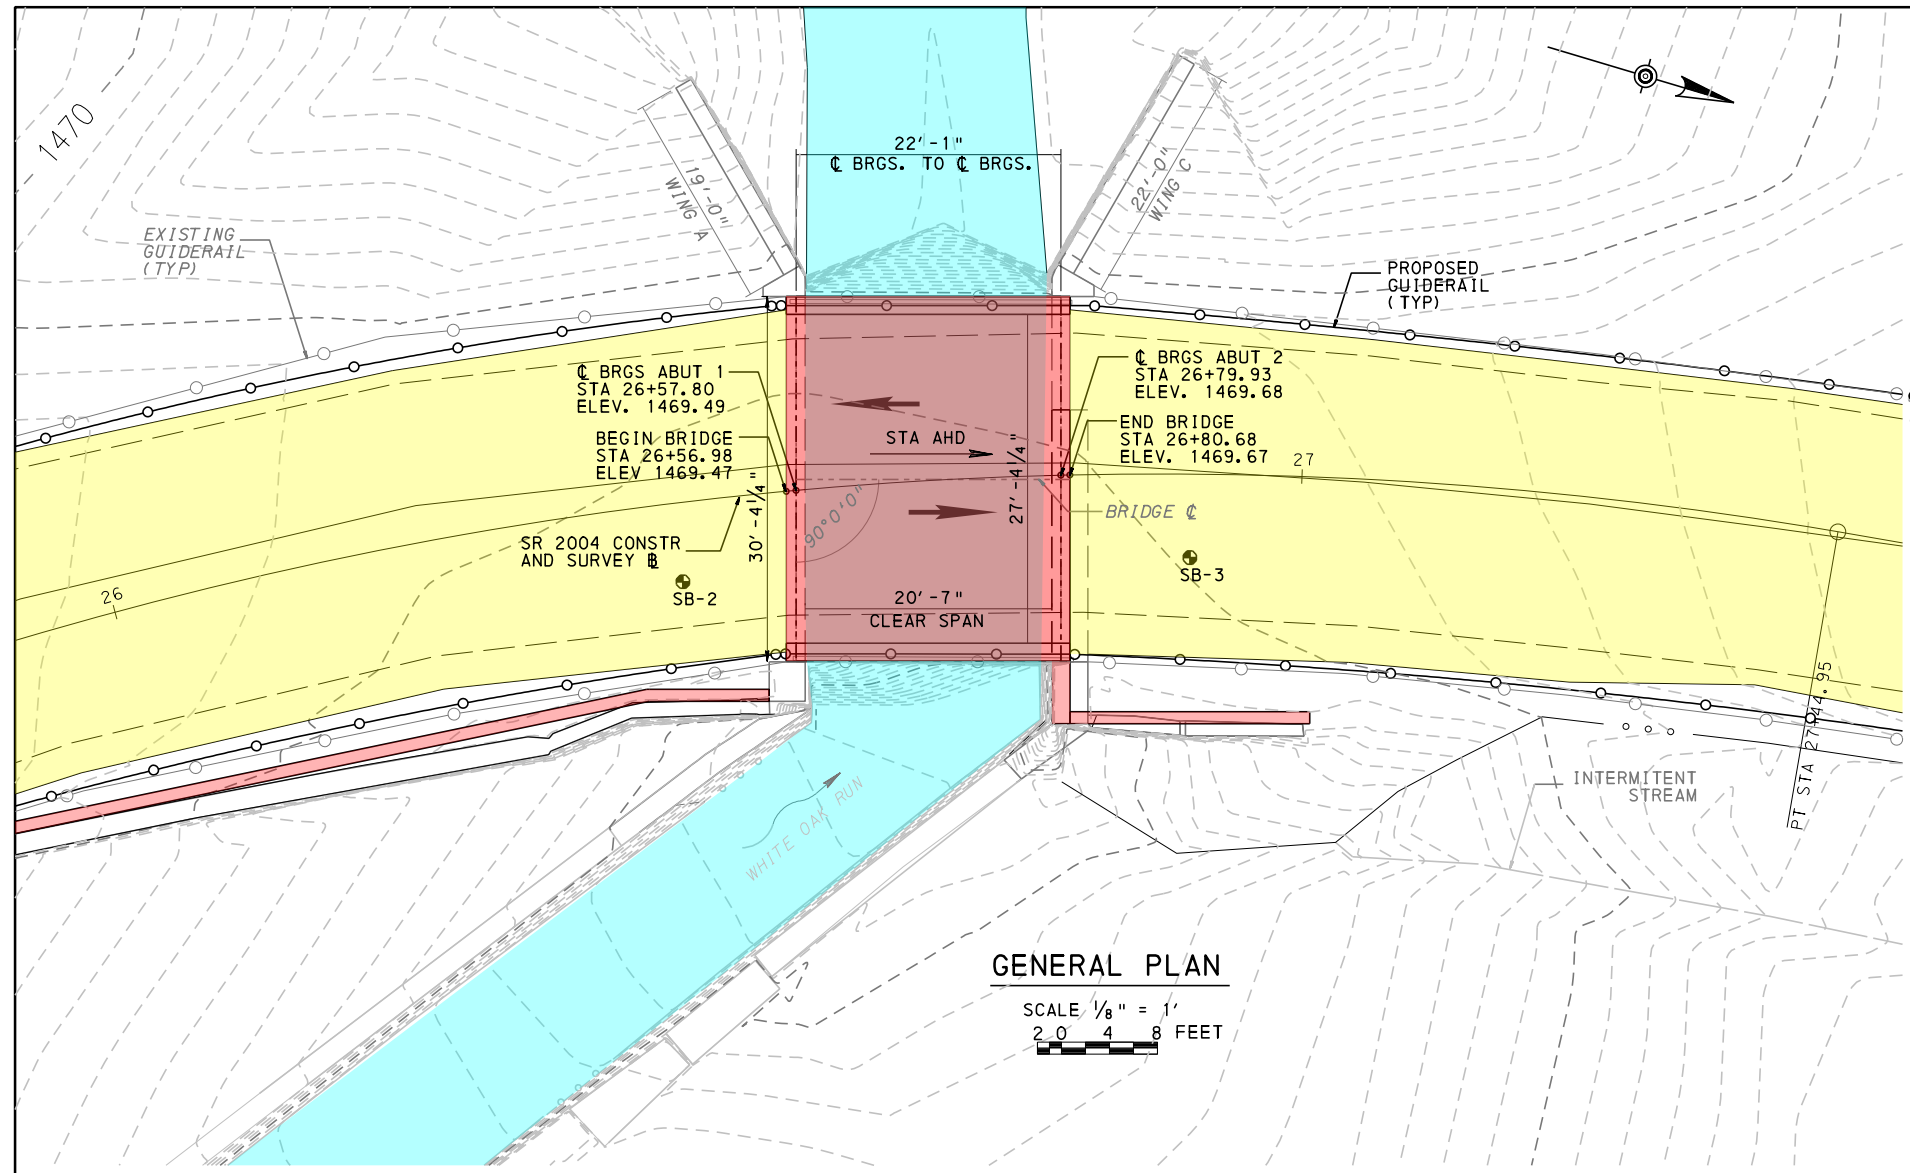

PROPOSED TYPICAL SECTION
SCALE 1/4" = 1'
2 0 2 4 FEET

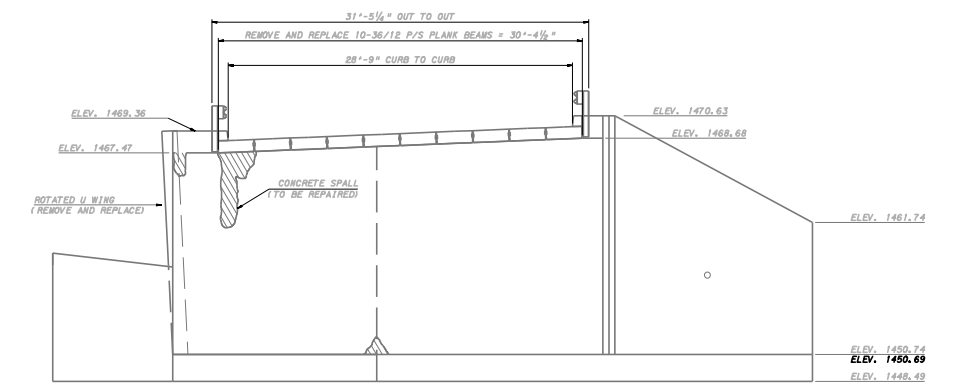

ABUTMENT 2 ELEVATION
NOT TO SCALE

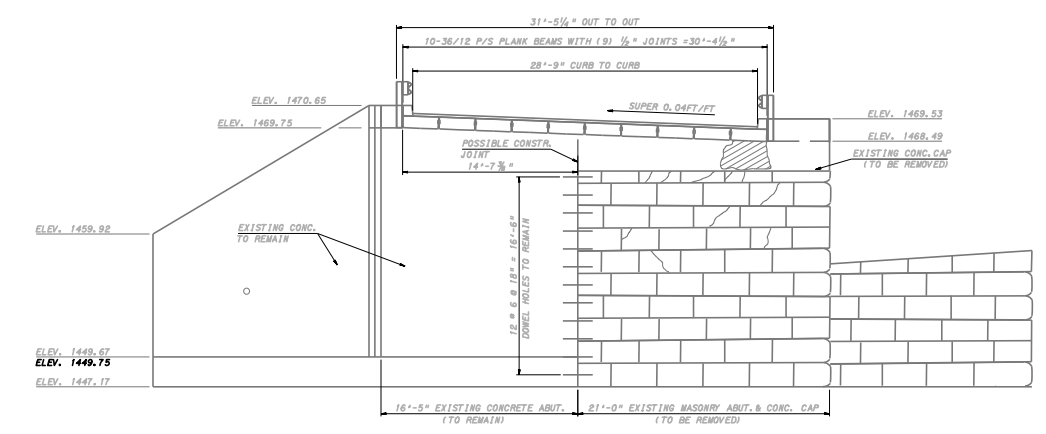

ABUTMENT 1 ELEVATION
NOT TO SCALE

S.R. 2004 PREVIOUSLY KNOWN AS L.R. 35094 BRKEY 20712

COMMONWEALTH OF PENNSYLVANIA DEPARTMENT OF TRANSPORTATION	
LACKAWANNA COUNTY S.R. 2004 SECTION XXX SEGMENT 0010 OFFSET 0239 S.R. 2004 STA. 26+69.00 OVER WHITE OAK RUN 1-SPAN P/S ADJACENT PLANK BEAM BRIDGE PUBLIC MEETING PLANS DISPLAY	
RECOMMENDED _____	SHEET 1 OF 1
S - XXXXX	