



SR 2012-02B BRIDGE REPLACEMENT PROJECT


HAMILTON TOWNSHIP, MONROE COUNTY

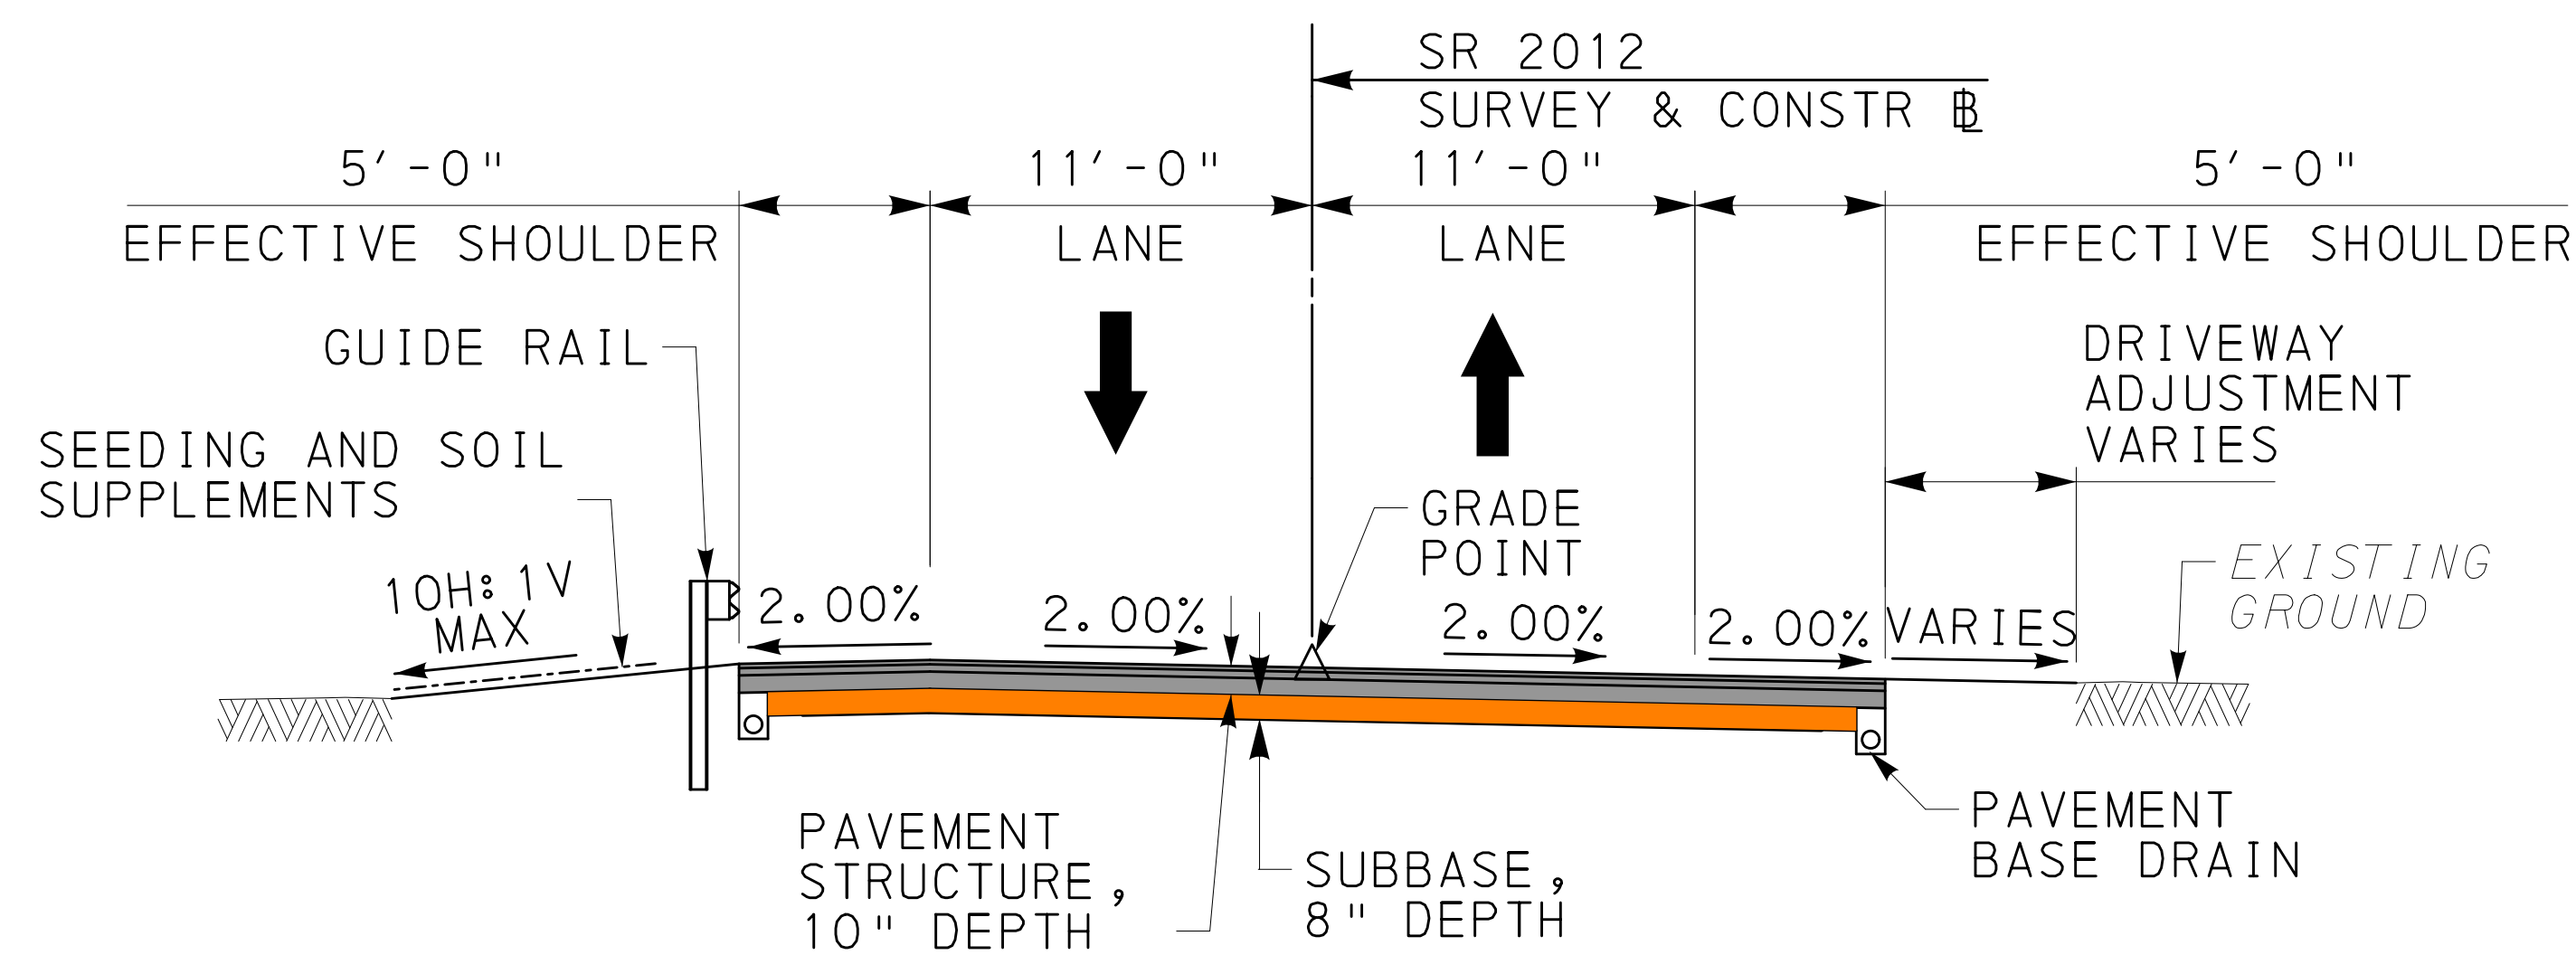

SR 2012
TYPICAL FULL DEPTH SECTION
NOT TO SCALE

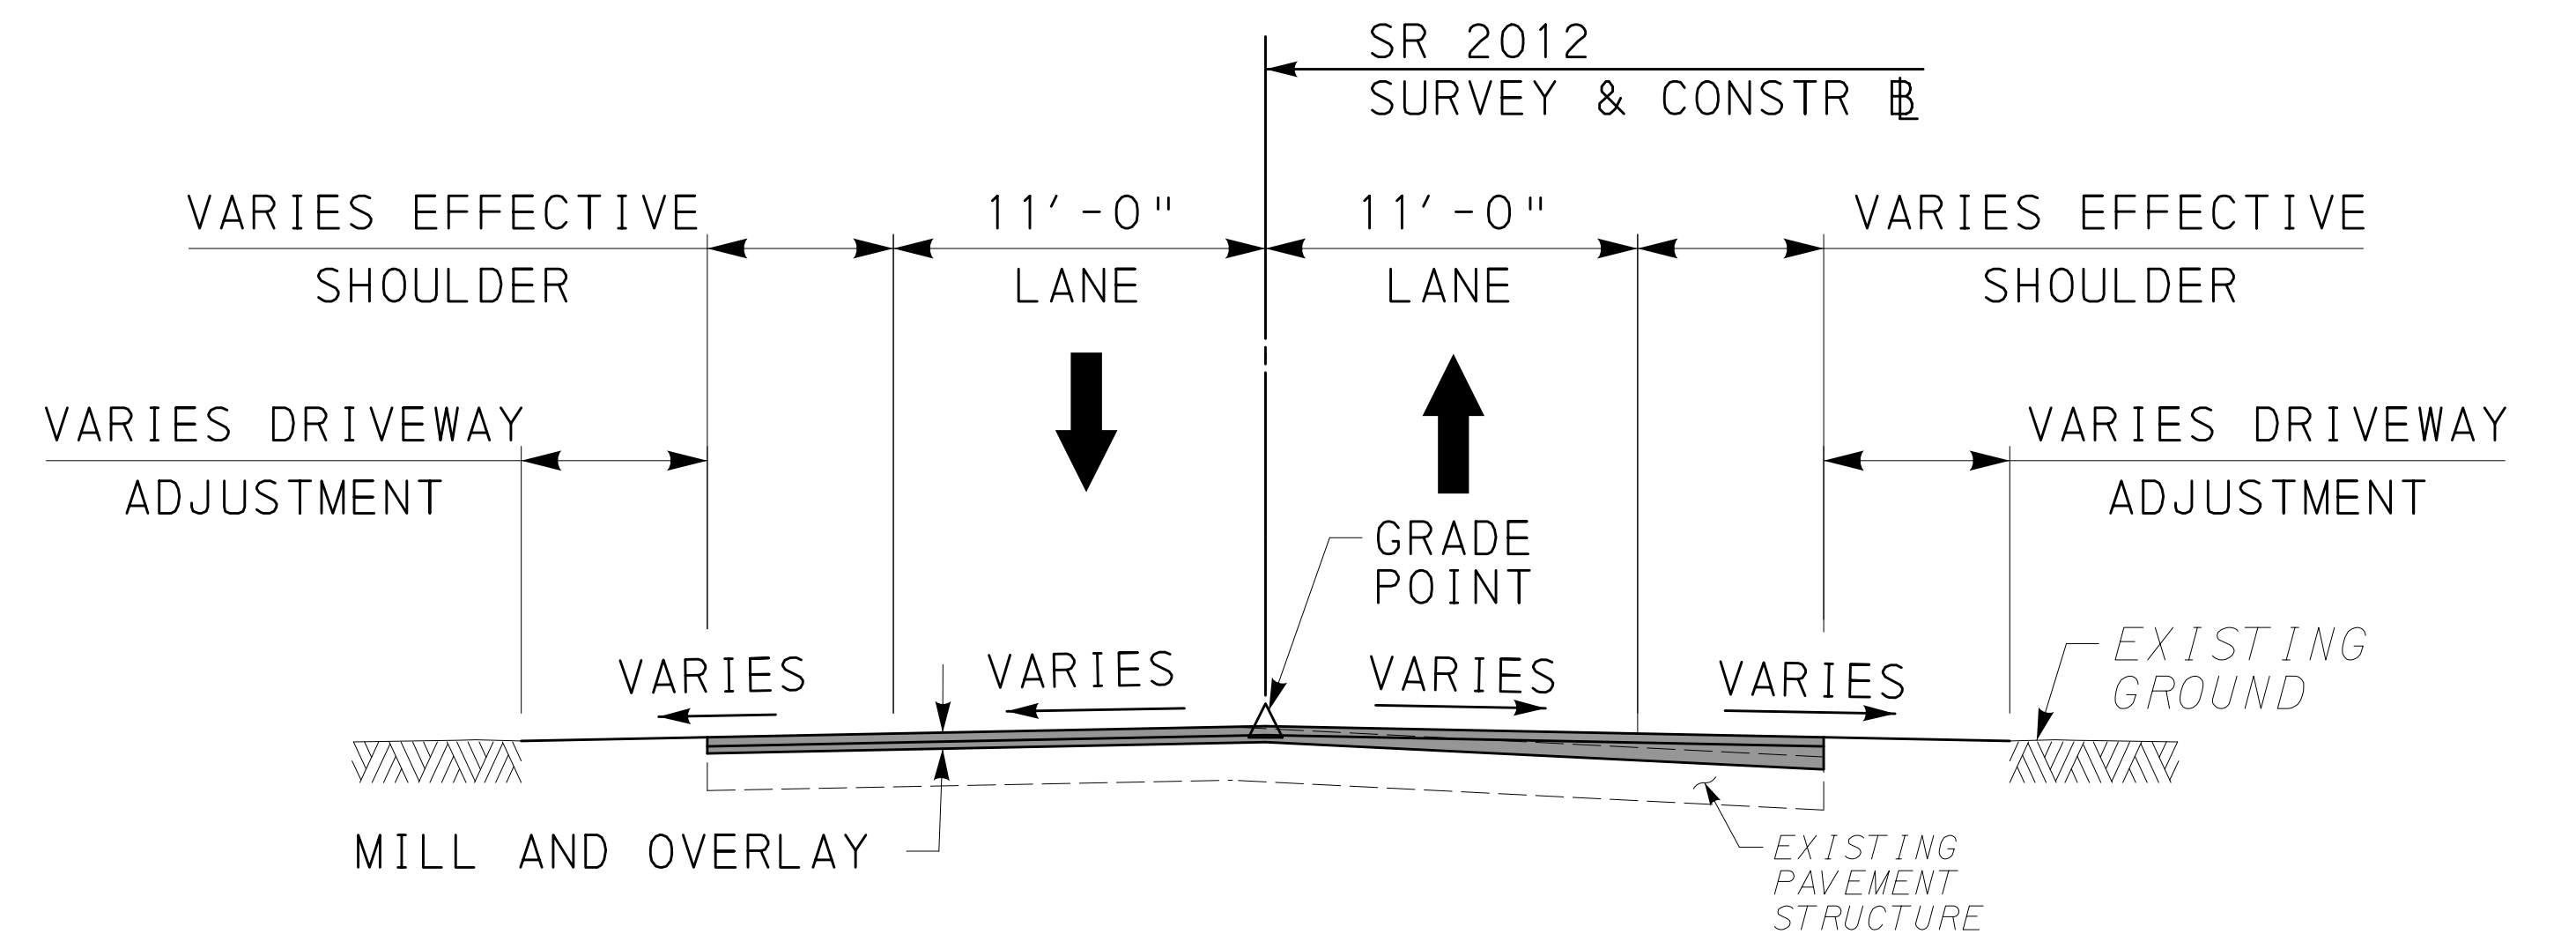

SR 2012
TYPICAL MILL & OVERLAY SECTION
NOT TO SCALE

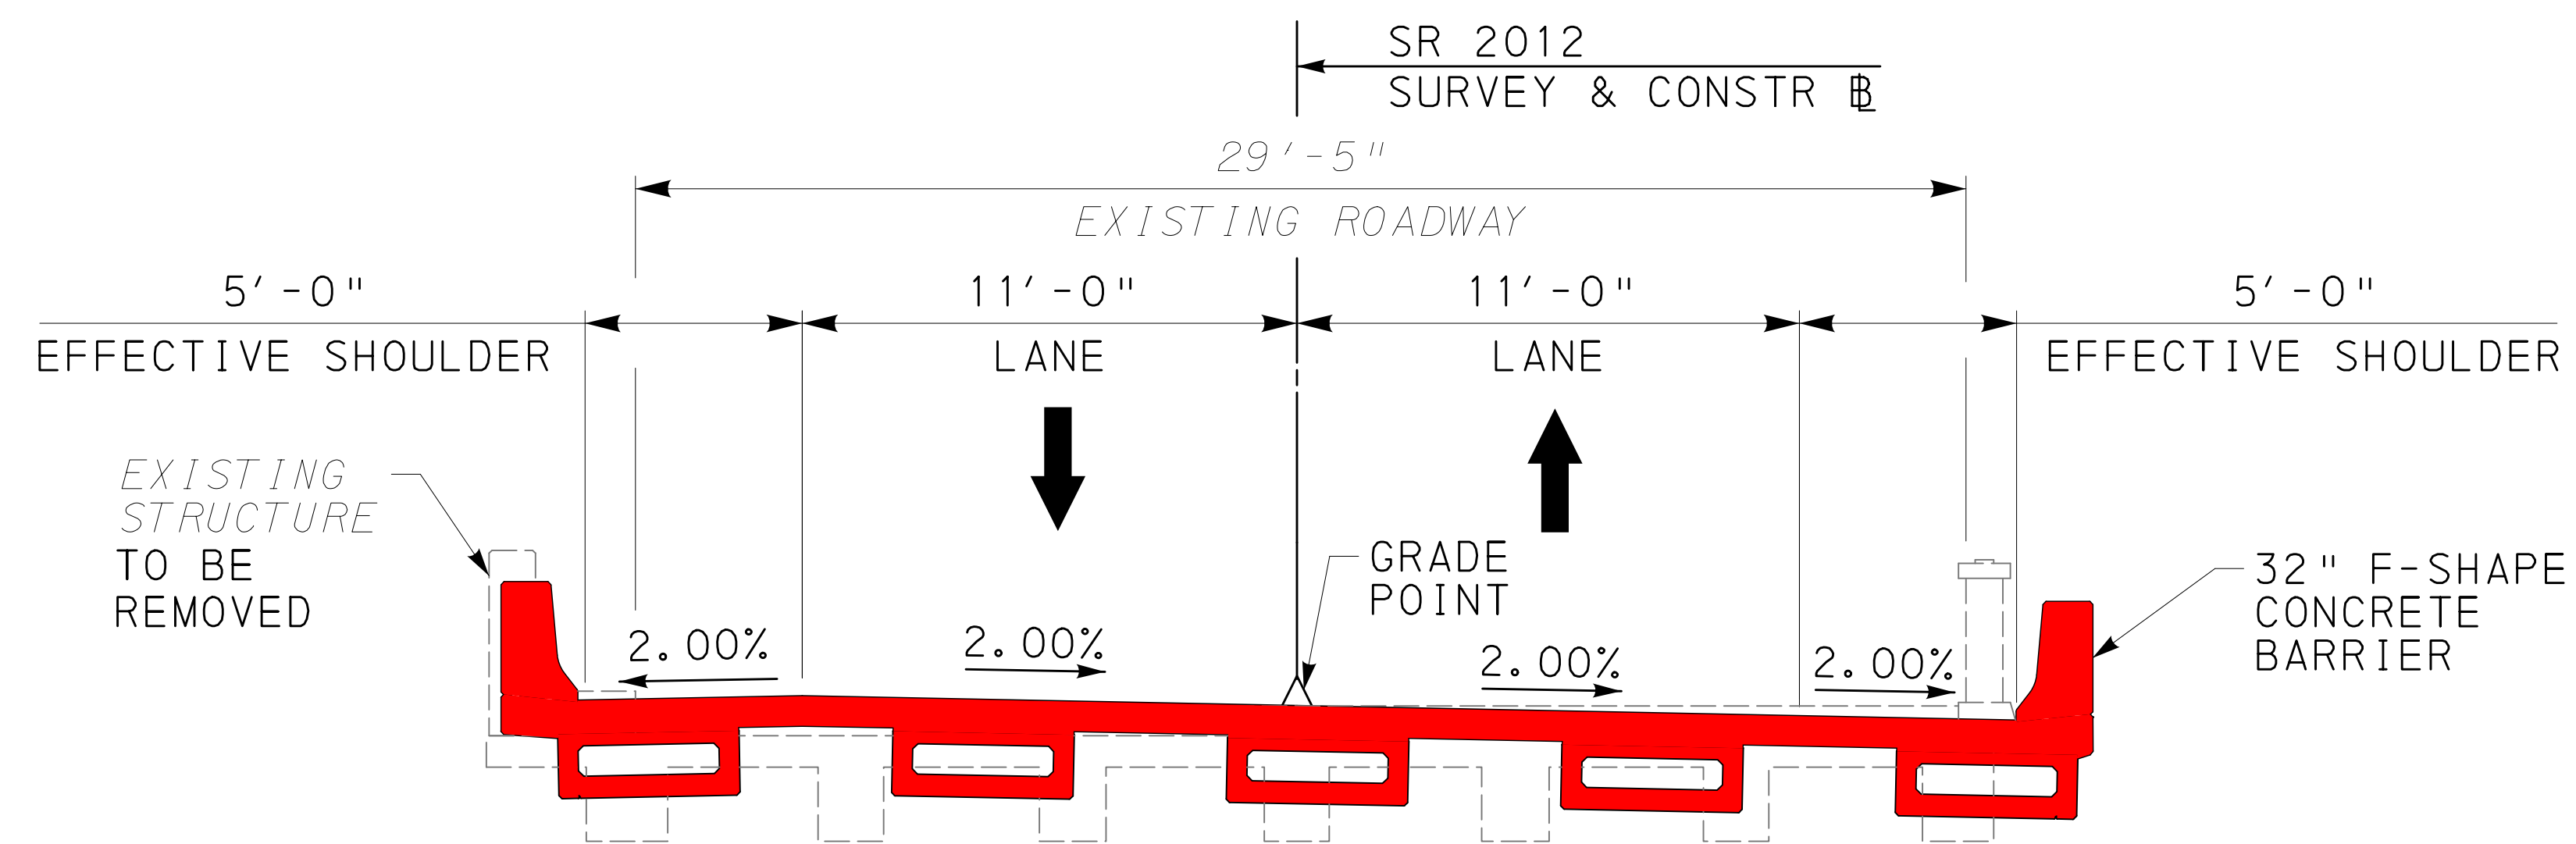

SR 2012
TYPICAL BRIDGE SECTION
NOT TO SCALE

LEGEND:

- NEW PAVEMENT STRUCTURE
- NEW SUBBASE
- NEW BRIDGE SUPERSTRUCTURE



FILE: \\s01-2025-00-NEPA-2019-BRIDGE-PAGE-4-SR2012-02B-P-01A-PUB-1-2-MET-1-15-2012-02B-TYP-SECTION.dgn
 TIME: 09:27:00 AM
 DATE: 11/21/2023
 GREENMAN-PEDERSEN, INC.