


OPERATOR: ts.feeler
 FILE NAME: N:\32007-000\CADD\10-059-32007-TTC (FREEDOM RD DETOUR PLAN).dgn
 D-9012 CADD (02-90) REVISED (10-04)
 PLOTTED: 9/24/2018 3:55:01 PM

DISTRICT	COUNTY	ROUTE	SECTION	SHEET	
10-0	BUTLER	3020	250	59 OF 63	
CRANBERRY TOWNSHIP					
REVISION NUMBER	REVISIONS			DATE	BY

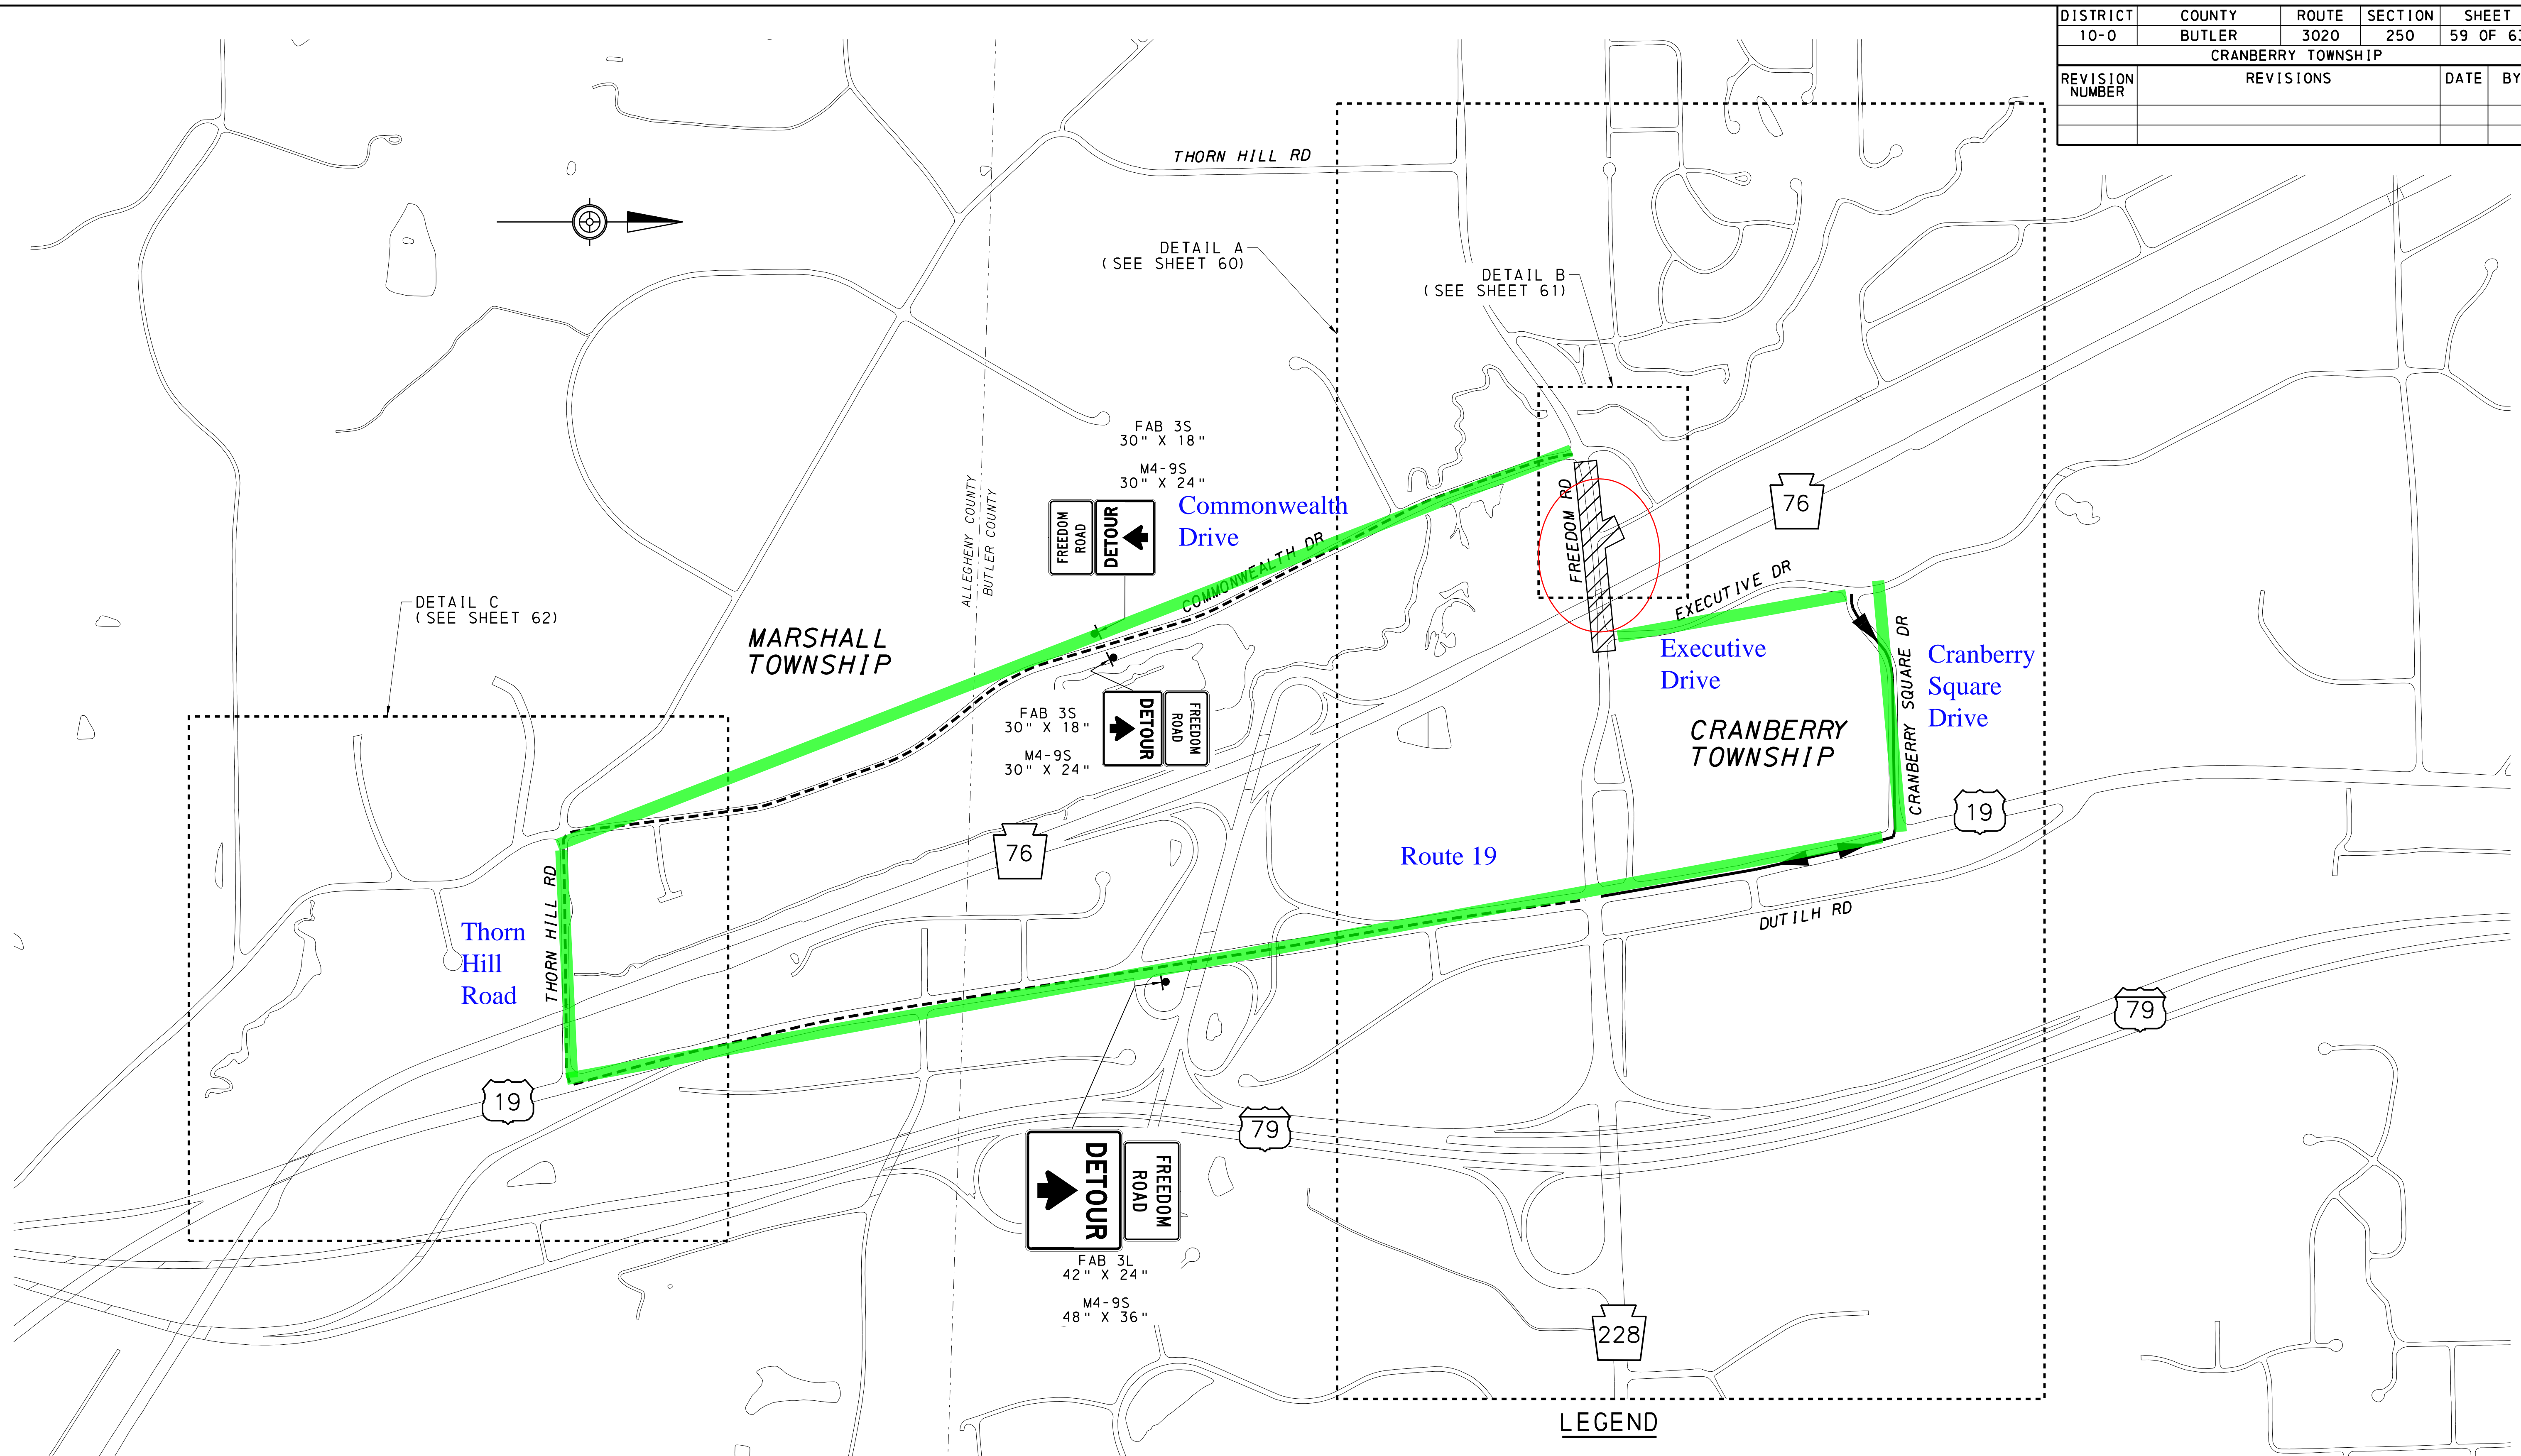

DETOUR
 FREEDOM ROAD
 FAB 3L
 42" X 24"
 M4-9S
 48" X 36"

DETOUR
 FREEDOM ROAD
 FAB 3S
 30" X 18"
 M4-9S
 30" X 24"

DETOUR
 FREEDOM ROAD
 FAB 3S
 30" X 18"
 M4-9S
 30" X 24"

DETOUR
 FREEDOM RD


DETAIL A
 (SEE SHEET 60)

DETAIL B
 (SEE SHEET 61)

DETAIL C
 (SEE SHEET 62)

LEGEND

- CLOSED ROAD
- TWO-WAY DETOUR ROUTE - FREEDOM ROAD
- TWO-WAY DETOUR ROUTE - EXECUTIVE DRIVE
- COUNTY BOUNDARY
- POST MOUNTED SIGN

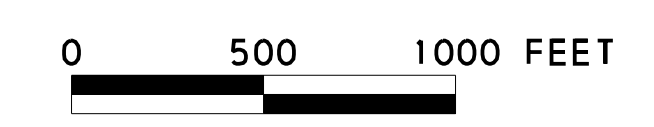

SR 3020 SECTION 250
 TRAFFIC CONTROL PLAN
 DETOUR PLAN - FREEDOM RD