

18-APR-2018 14:23





D-9012 CADD (02-90) REVISED (10-04) PLOTTED:

OPERATOR: CHAD MOSCO  
FILE NAME: C:\s2\SR\_422\_Kittanning ElemConstruction\TOP\PHASE 1.dgn

- 1 ROAD CLOSED - MILES AHEAD LOCAL TRAFFIC ONLY SPECIAL R11-3A 60" X 30"
- 2 ROAD CLOSED - MILES AHEAD LOCAL TRAFFIC ONLY SPECIAL R11-3A 60" X 30"
- 3 ROAD CLOSED 1000 FT W20-3 36" X 36"
- 4 ROAD CLOSED 500 FT W20-3 36" X 36"
- 5 ROAD CLOSED R11-2 48" X 30"
- 6 ROAD CLOSED R11-2 48" X 30"
- 7 DETOUR M4-10R 48" X 18"
- 8 DETOUR 500 FT SPECIAL W20-2 48" X 48"
- 9 DETOUR 1000 FT SPECIAL W20-2 48" X 48"
- 10 DETOUR M4-9L 30" X 24"
- 11 DETOUR M4-10R 48" X 18"
- 12 DETOUR M4-9R 30" X 24"
- 13 DETOUR M4-9SL 30" X 24"
- 14 DETOUR M4-9SR 30" X 24"
- 15 DETOUR M4-9AR 30" X 24"
- 16 END DETOUR M4-9BR 30" X 24"
- 16 SILVIS HOLLOW M4-8A 24" X 18"
- 16 SILVIS HOLLOW M4-9 30" X 24"

DISTRICT	COUNTY	ROUTE	SECTION	SHEET
10-0	ARMSTRONG	0422	19A	25 OF 25
KITTANNING TOWNSHIP				
REVISION NUMBER	REVISIONS			DATE

\*\*ADD SIGN 17 TO ALL M4-8/9 SERIES SIGNS\*\*  
 \*\*\*FREEWAY AND EXPRESS WAY SIGNING SHALL BE 48"X36"\*\*\*

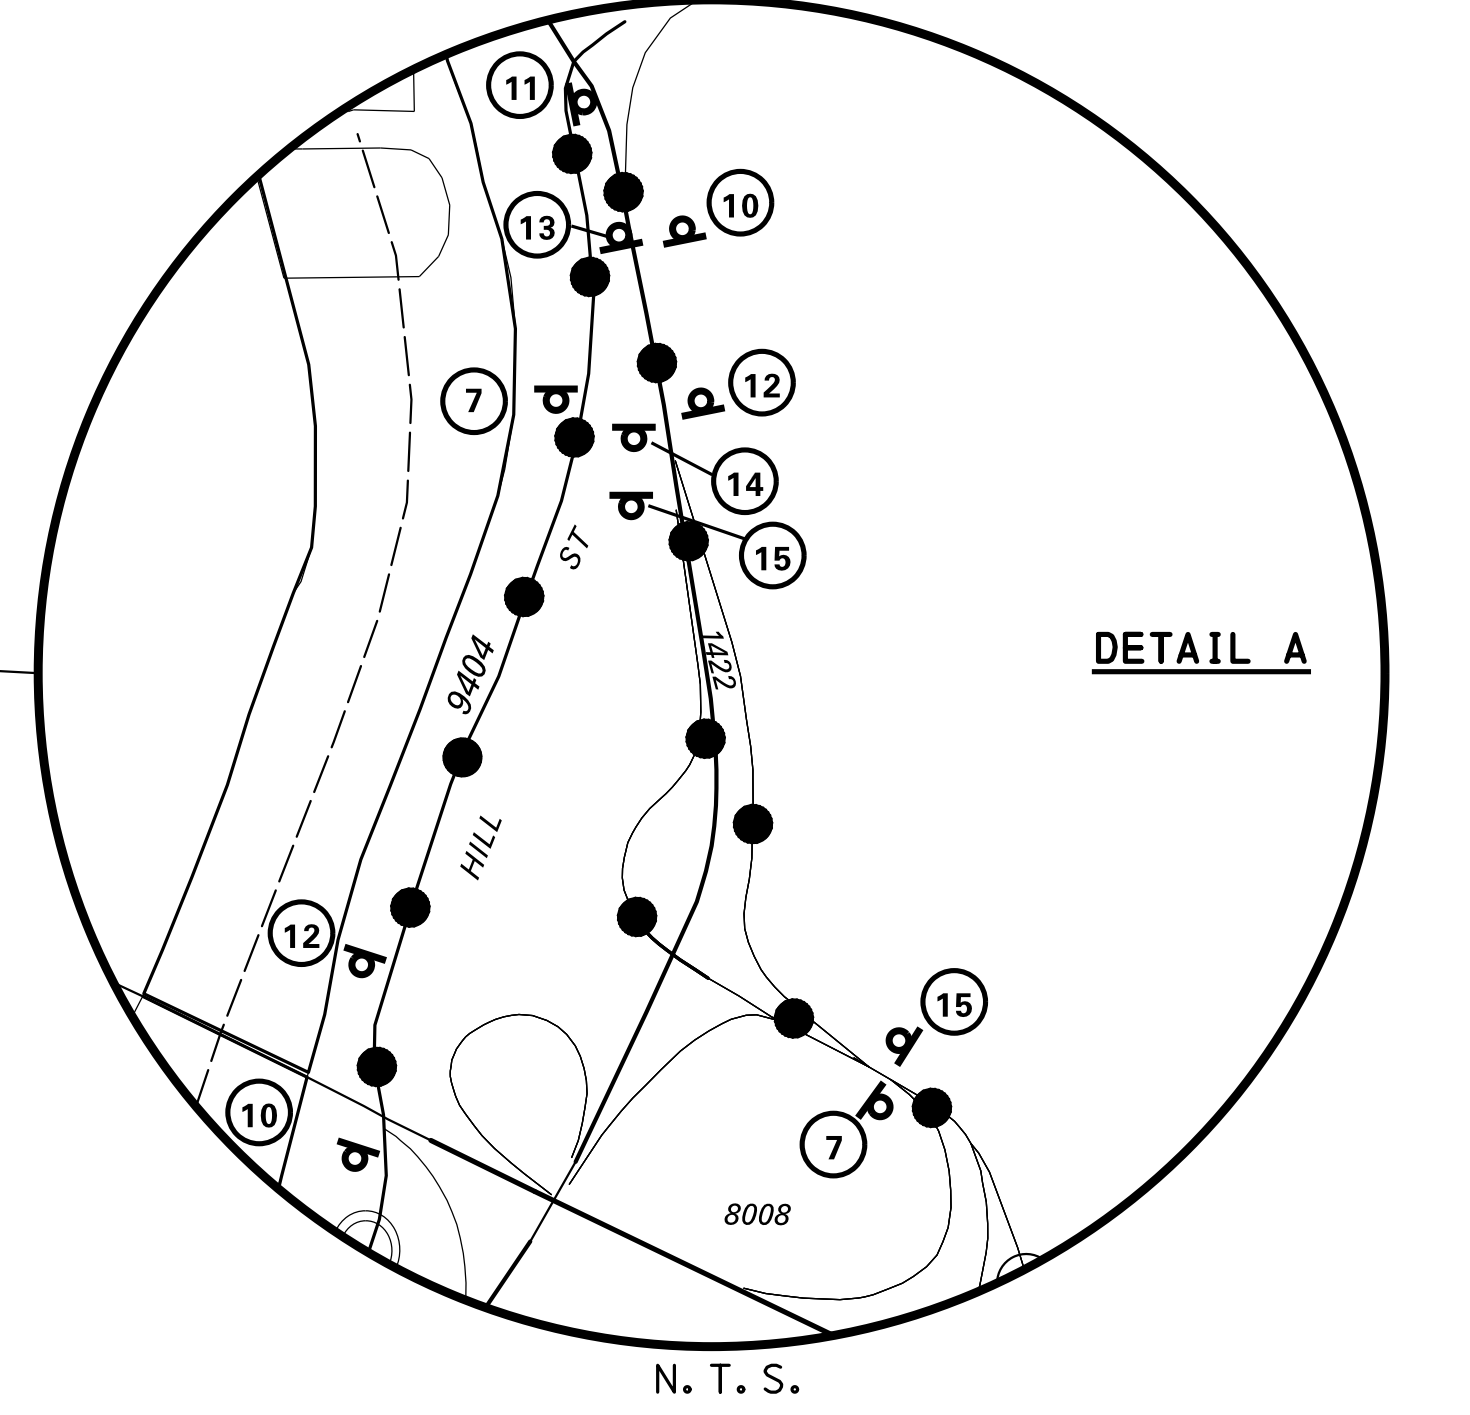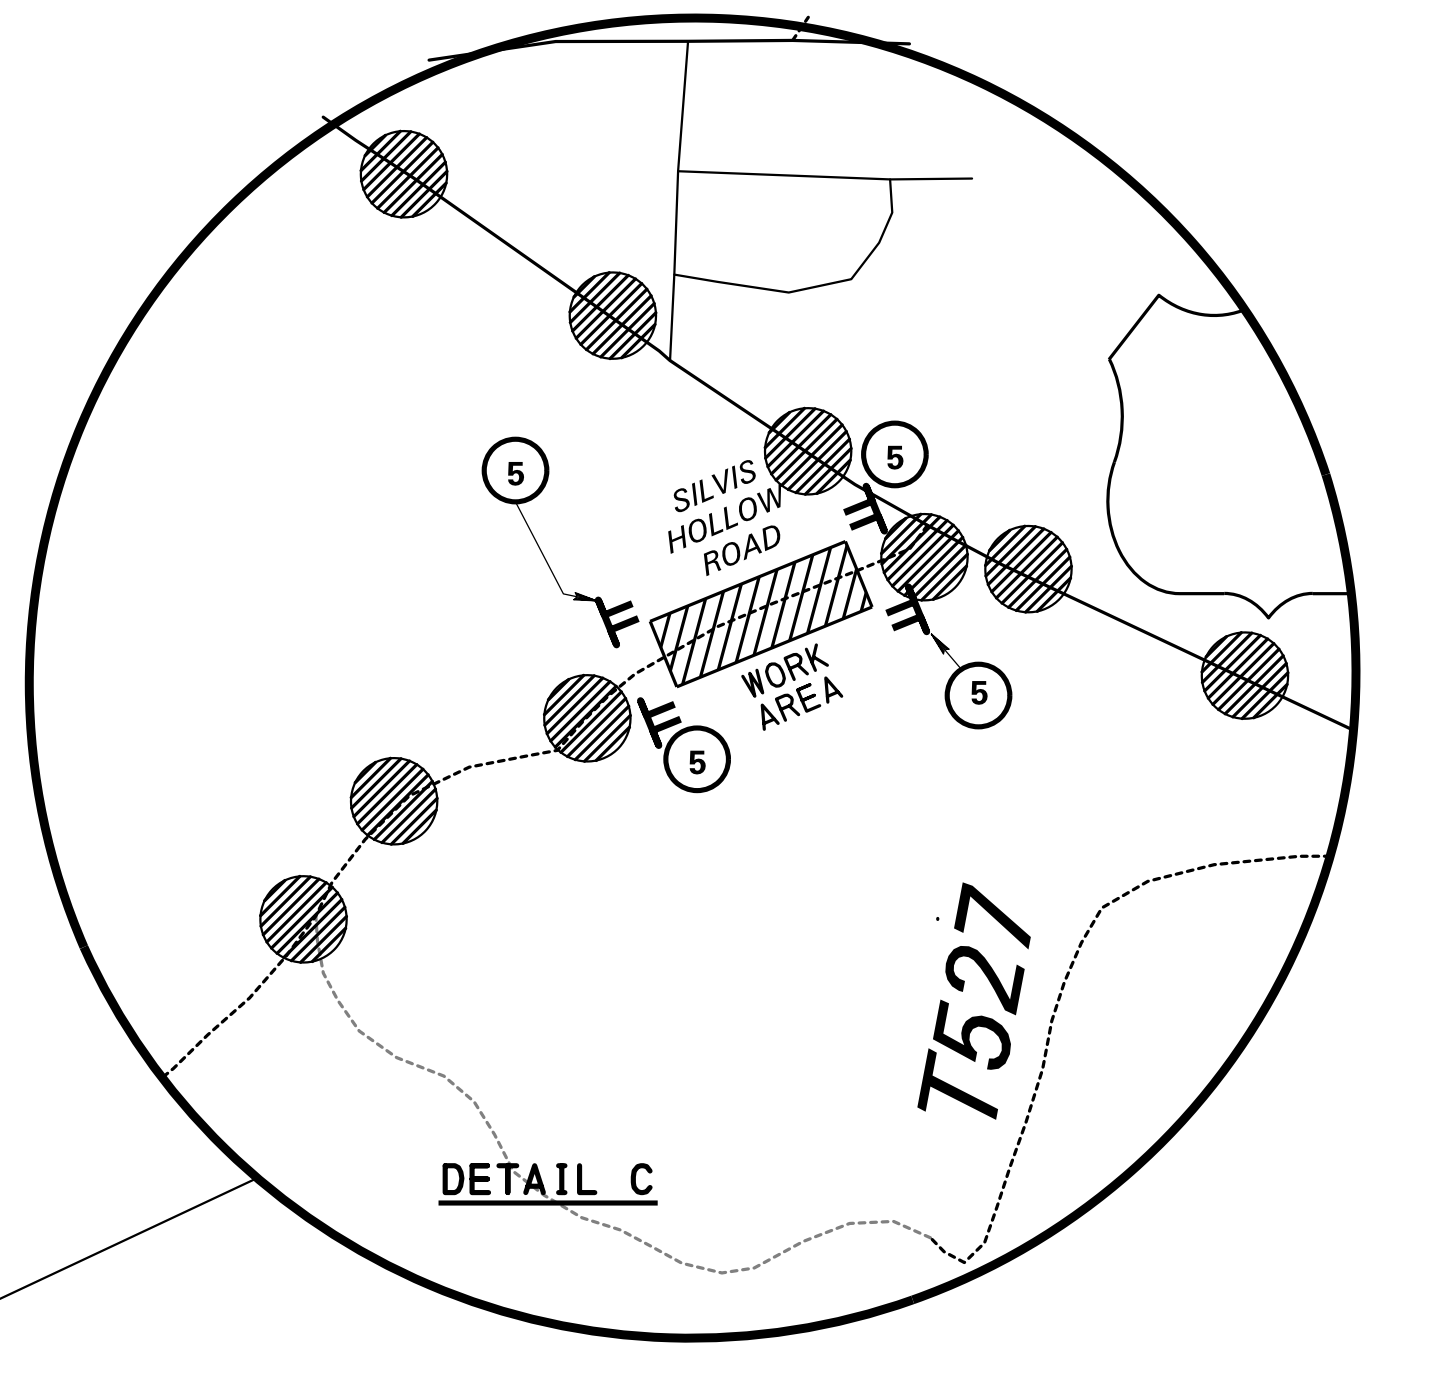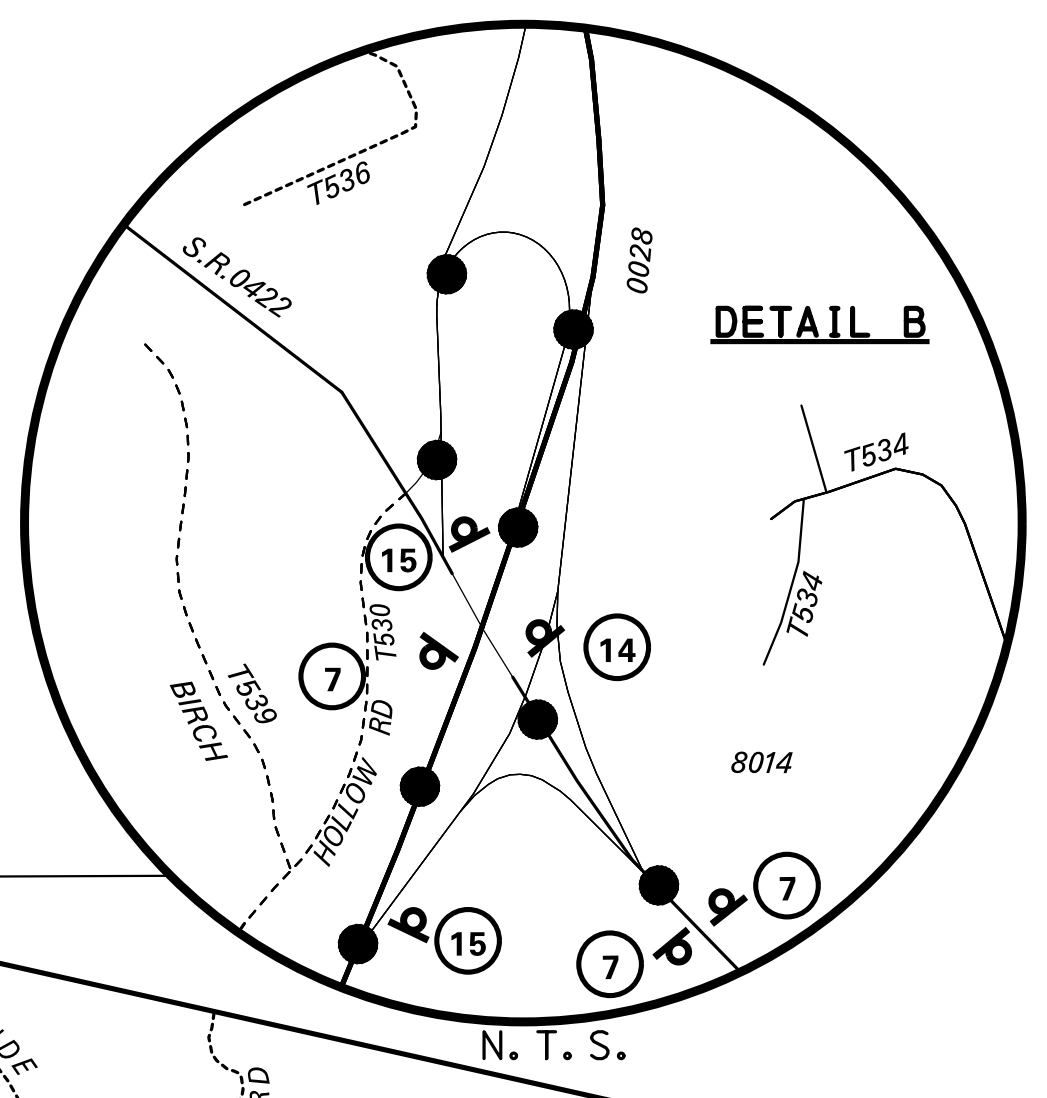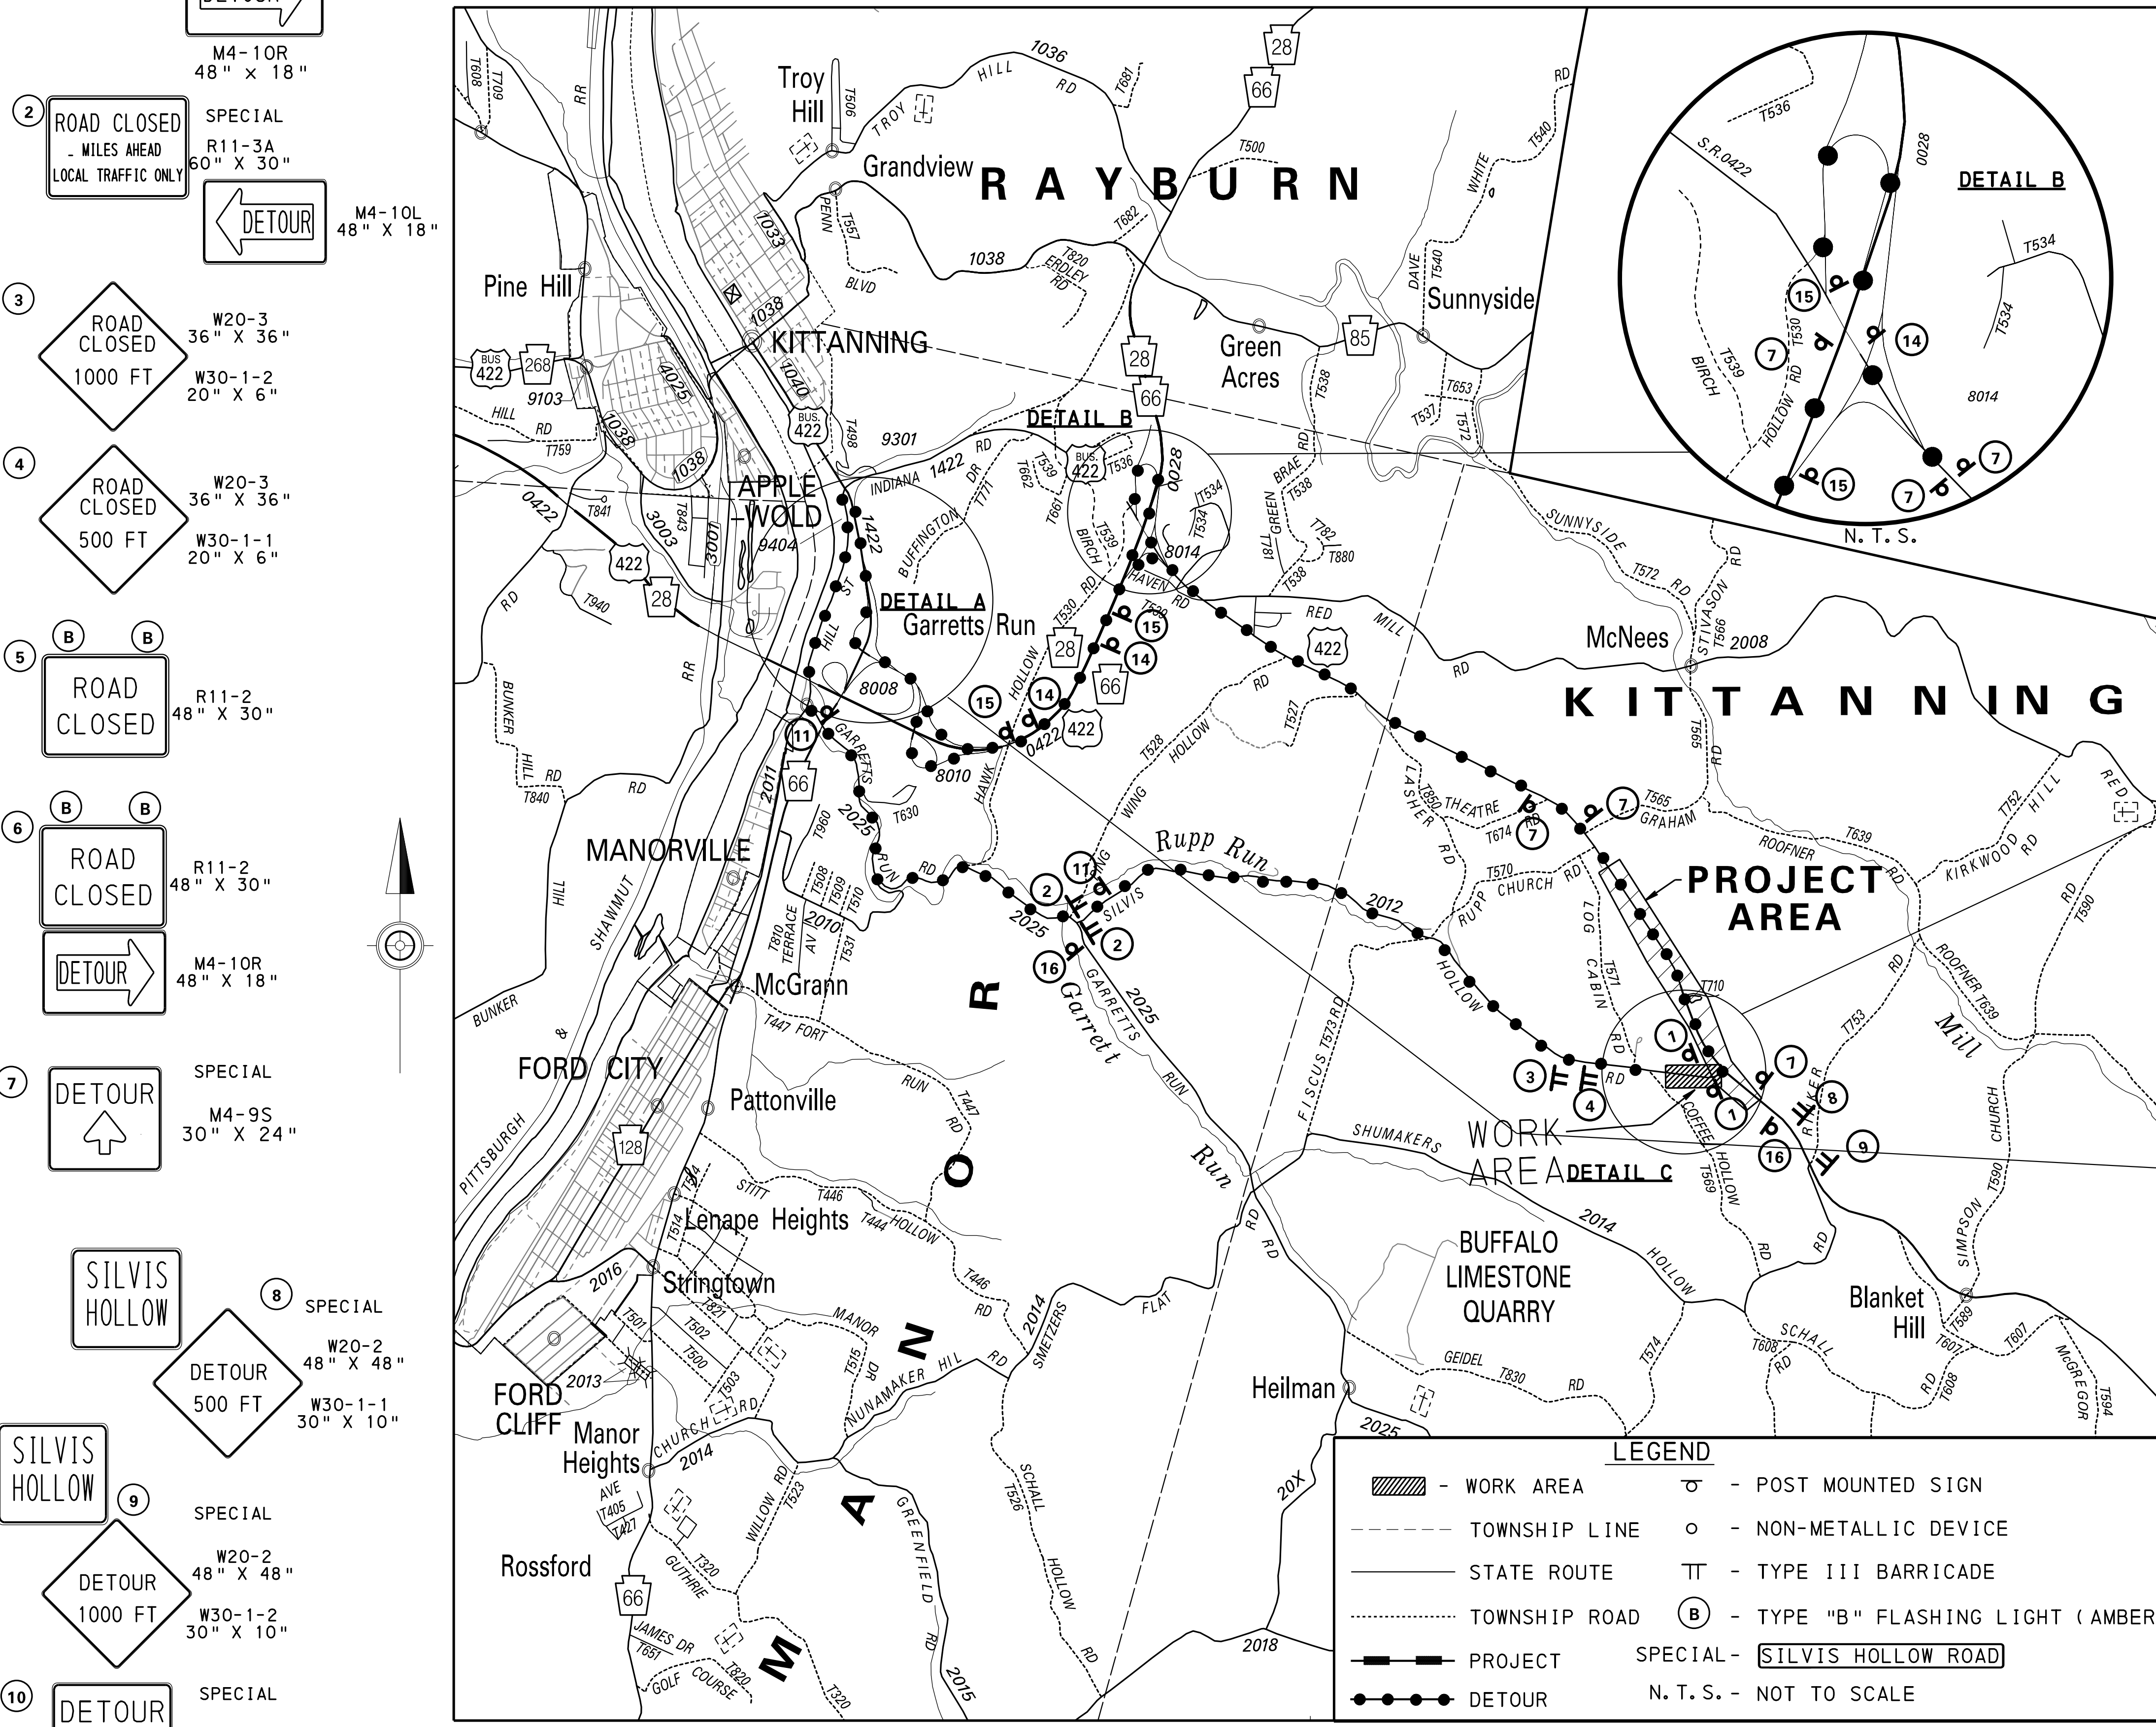

DESIGNED BY DISTRICT 10-0 DESIGN UNIT  
 DES: C. MOSCO | DWG BY: CMOSCO | M. MCFEATERS



TRAFFIC CONTROL PLAN  
 DETOUR #2

