
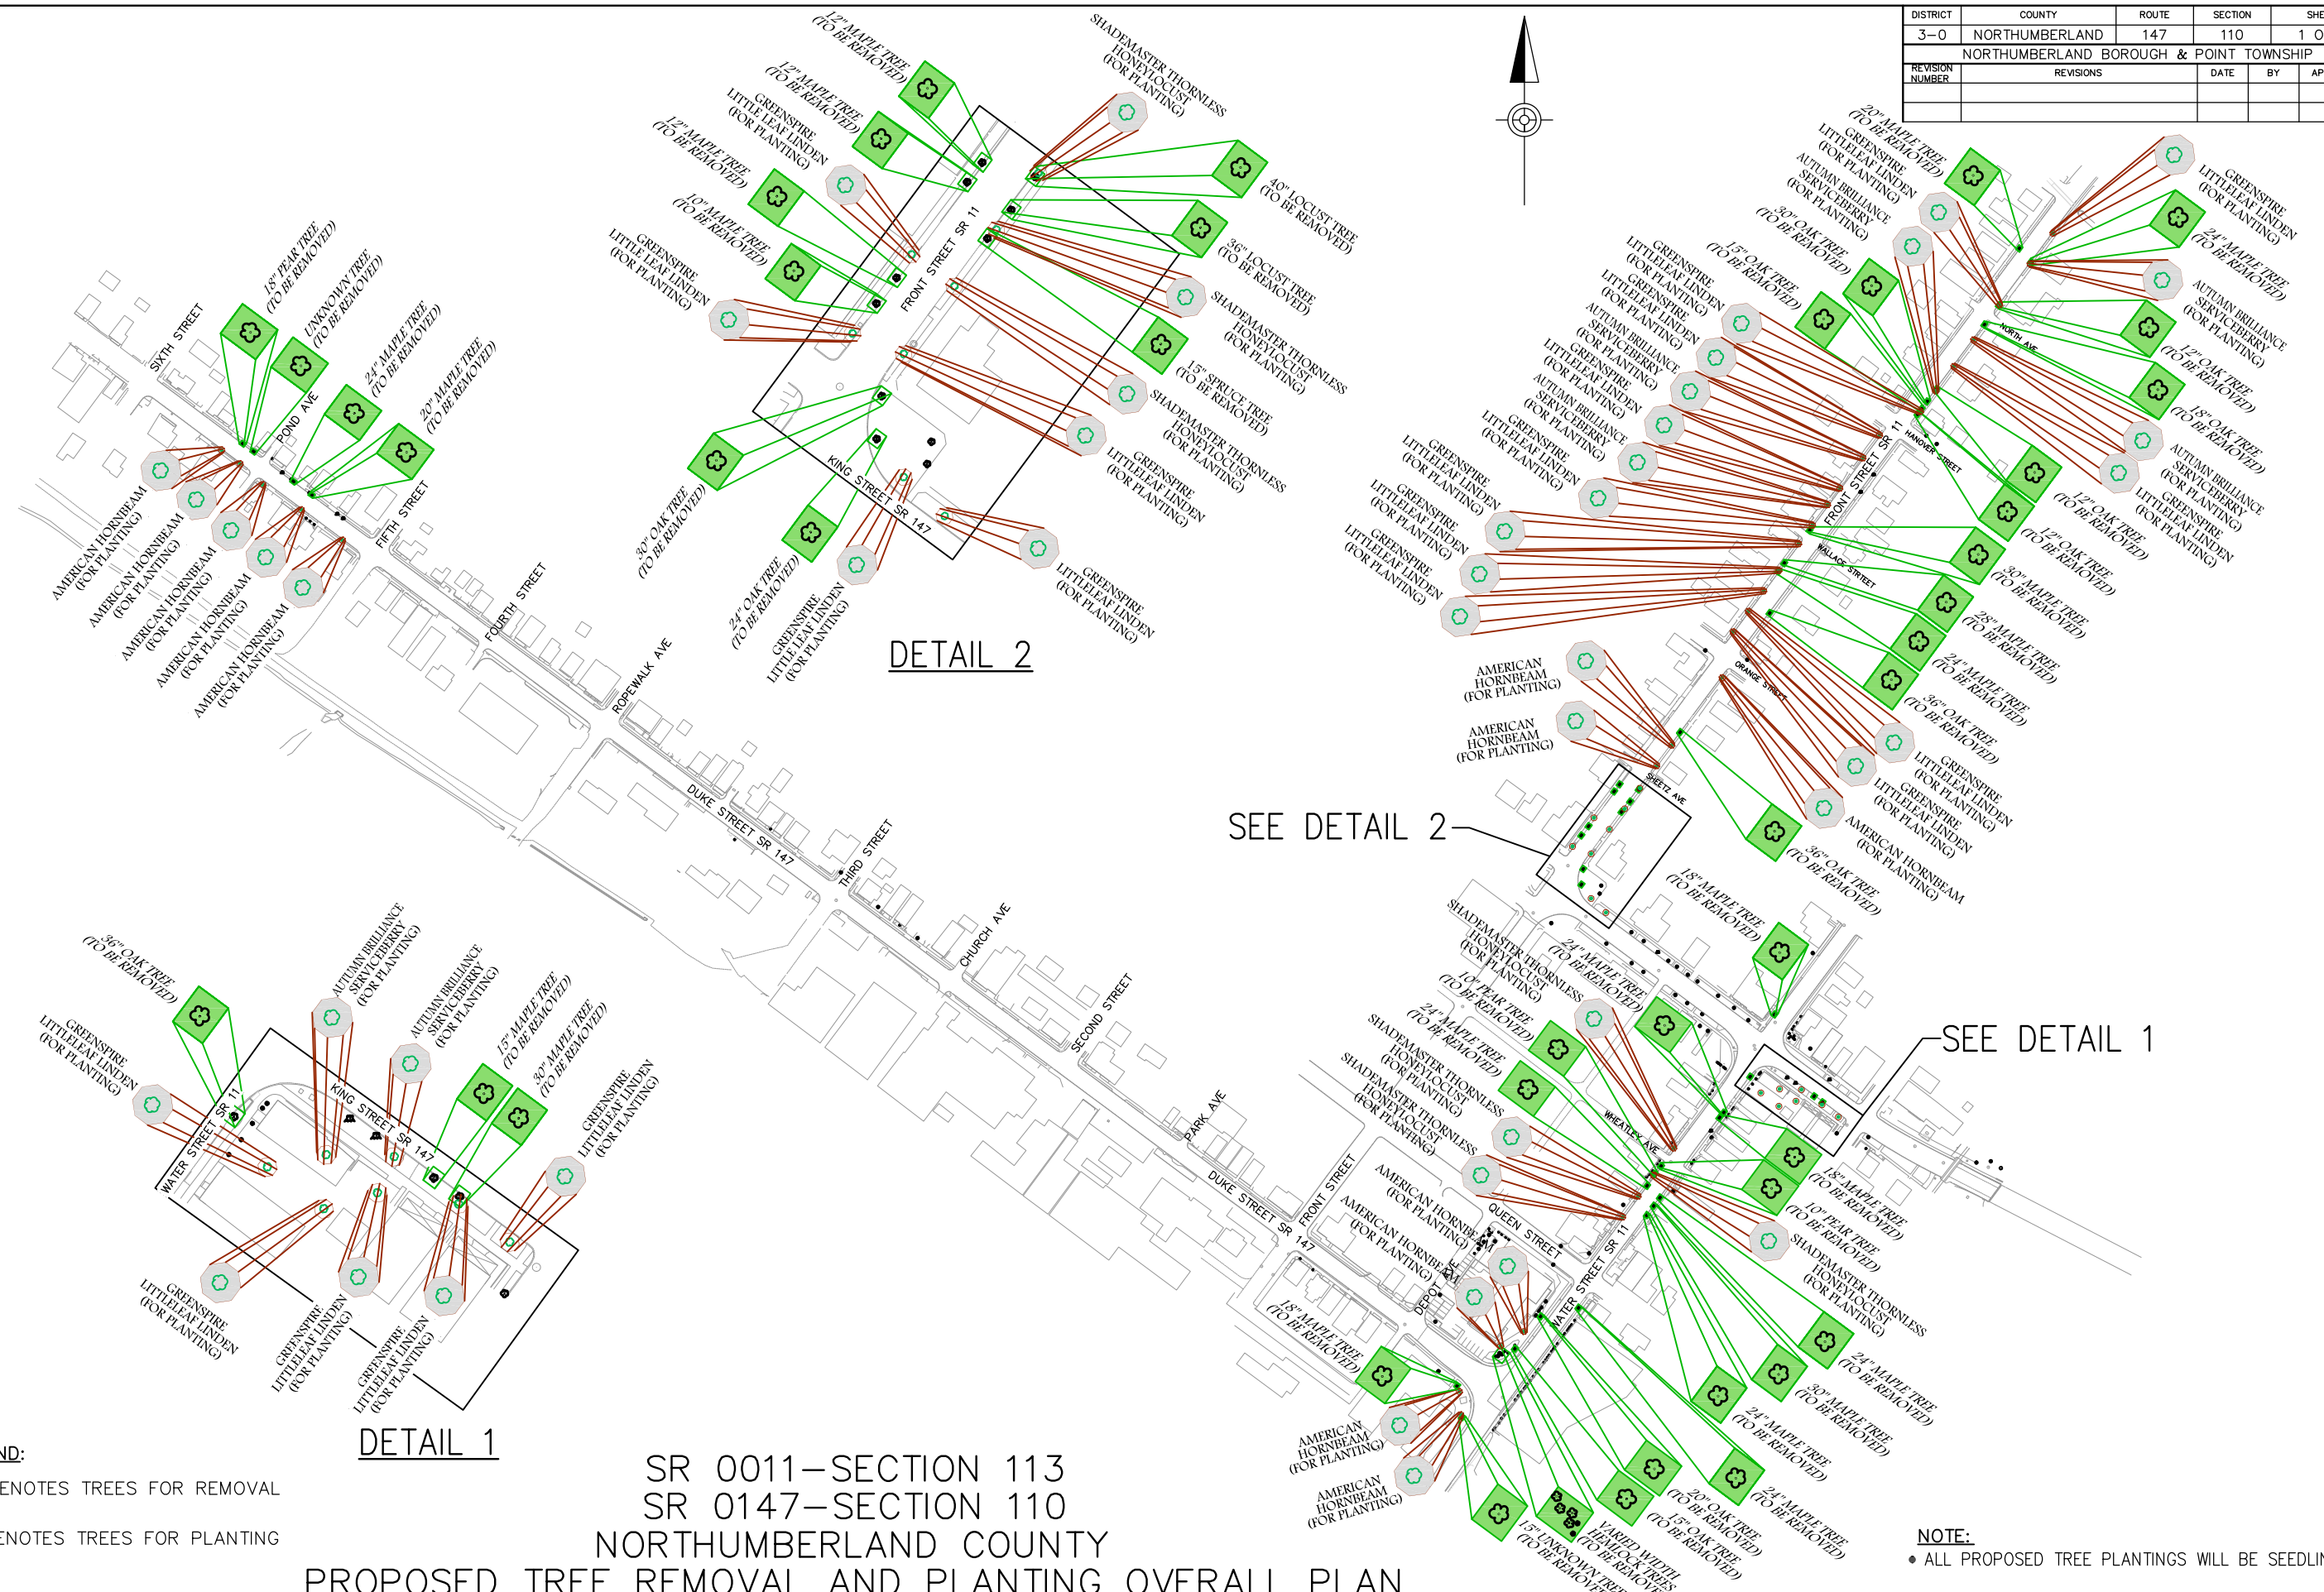


DISTRICT	COUNTY	ROUTE	SECTION	SHEET
3-0	NORTHUMBERLAND	147	110	1 OF 1
NORTHUMBERLAND BOROUGH & POINT TOWNSHIP				
REVISION NUMBER	REVISIONS	DATE	BY	APPROVED

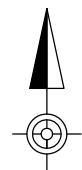

DETAIL 2

SEE DETAIL 2

SEE DETAIL 1

DETAIL 1

- LEGEND:**
- DENOTES TREES FOR REMOVAL
  - DENOTES TREES FOR PLANTING

**NOTE:**  
• ALL PROPOSED TREE PLANTINGS WILL BE SEEDLINGS

SR 0011-SECTION 113  
 SR 0147-SECTION 110  
 NORTHUMBERLAND COUNTY  
 PROPOSED TREE REMOVAL AND PLANTING OVERALL PLAN