


PA ROUTE 54 SECTION 090  
RECOMMENDED ALTERNATIVE  
"DISPLACED LEFT"

1. CLOSES MAIN INTERSECTION AT PA ROUTE 54 AND JERSEYTOWN ROAD
2. RECONSTRUCTS PA ROUTE 54 WESTBOUND RAMP TO SLOW TRAFFIC ONTO JERSEYTOWN ROAD
3. IMPROVES COLUMBIA HILL ROAD AND JERSEYTOWN ROAD INTERSECTION
4. RELOCATES PA ROUTE 642 TO CREATE ONE SIGNALIZED INTERSECTION WITH PA ROUTE 54
5. UTILIZES "DISPLACED" LEFT TURN LANES FOR PA ROUTE 54 ONTO LIBERTY VALLEY ROAD IN ORDER TO ACCOMMODATE HIGHER TRAFFIC VOLUMES THROUGH INTERSECTION
6. INCLUDES BRIDGE REHAB OR REPLACEMENT OVER MAUSES CREEK AND MAHONING CREEK

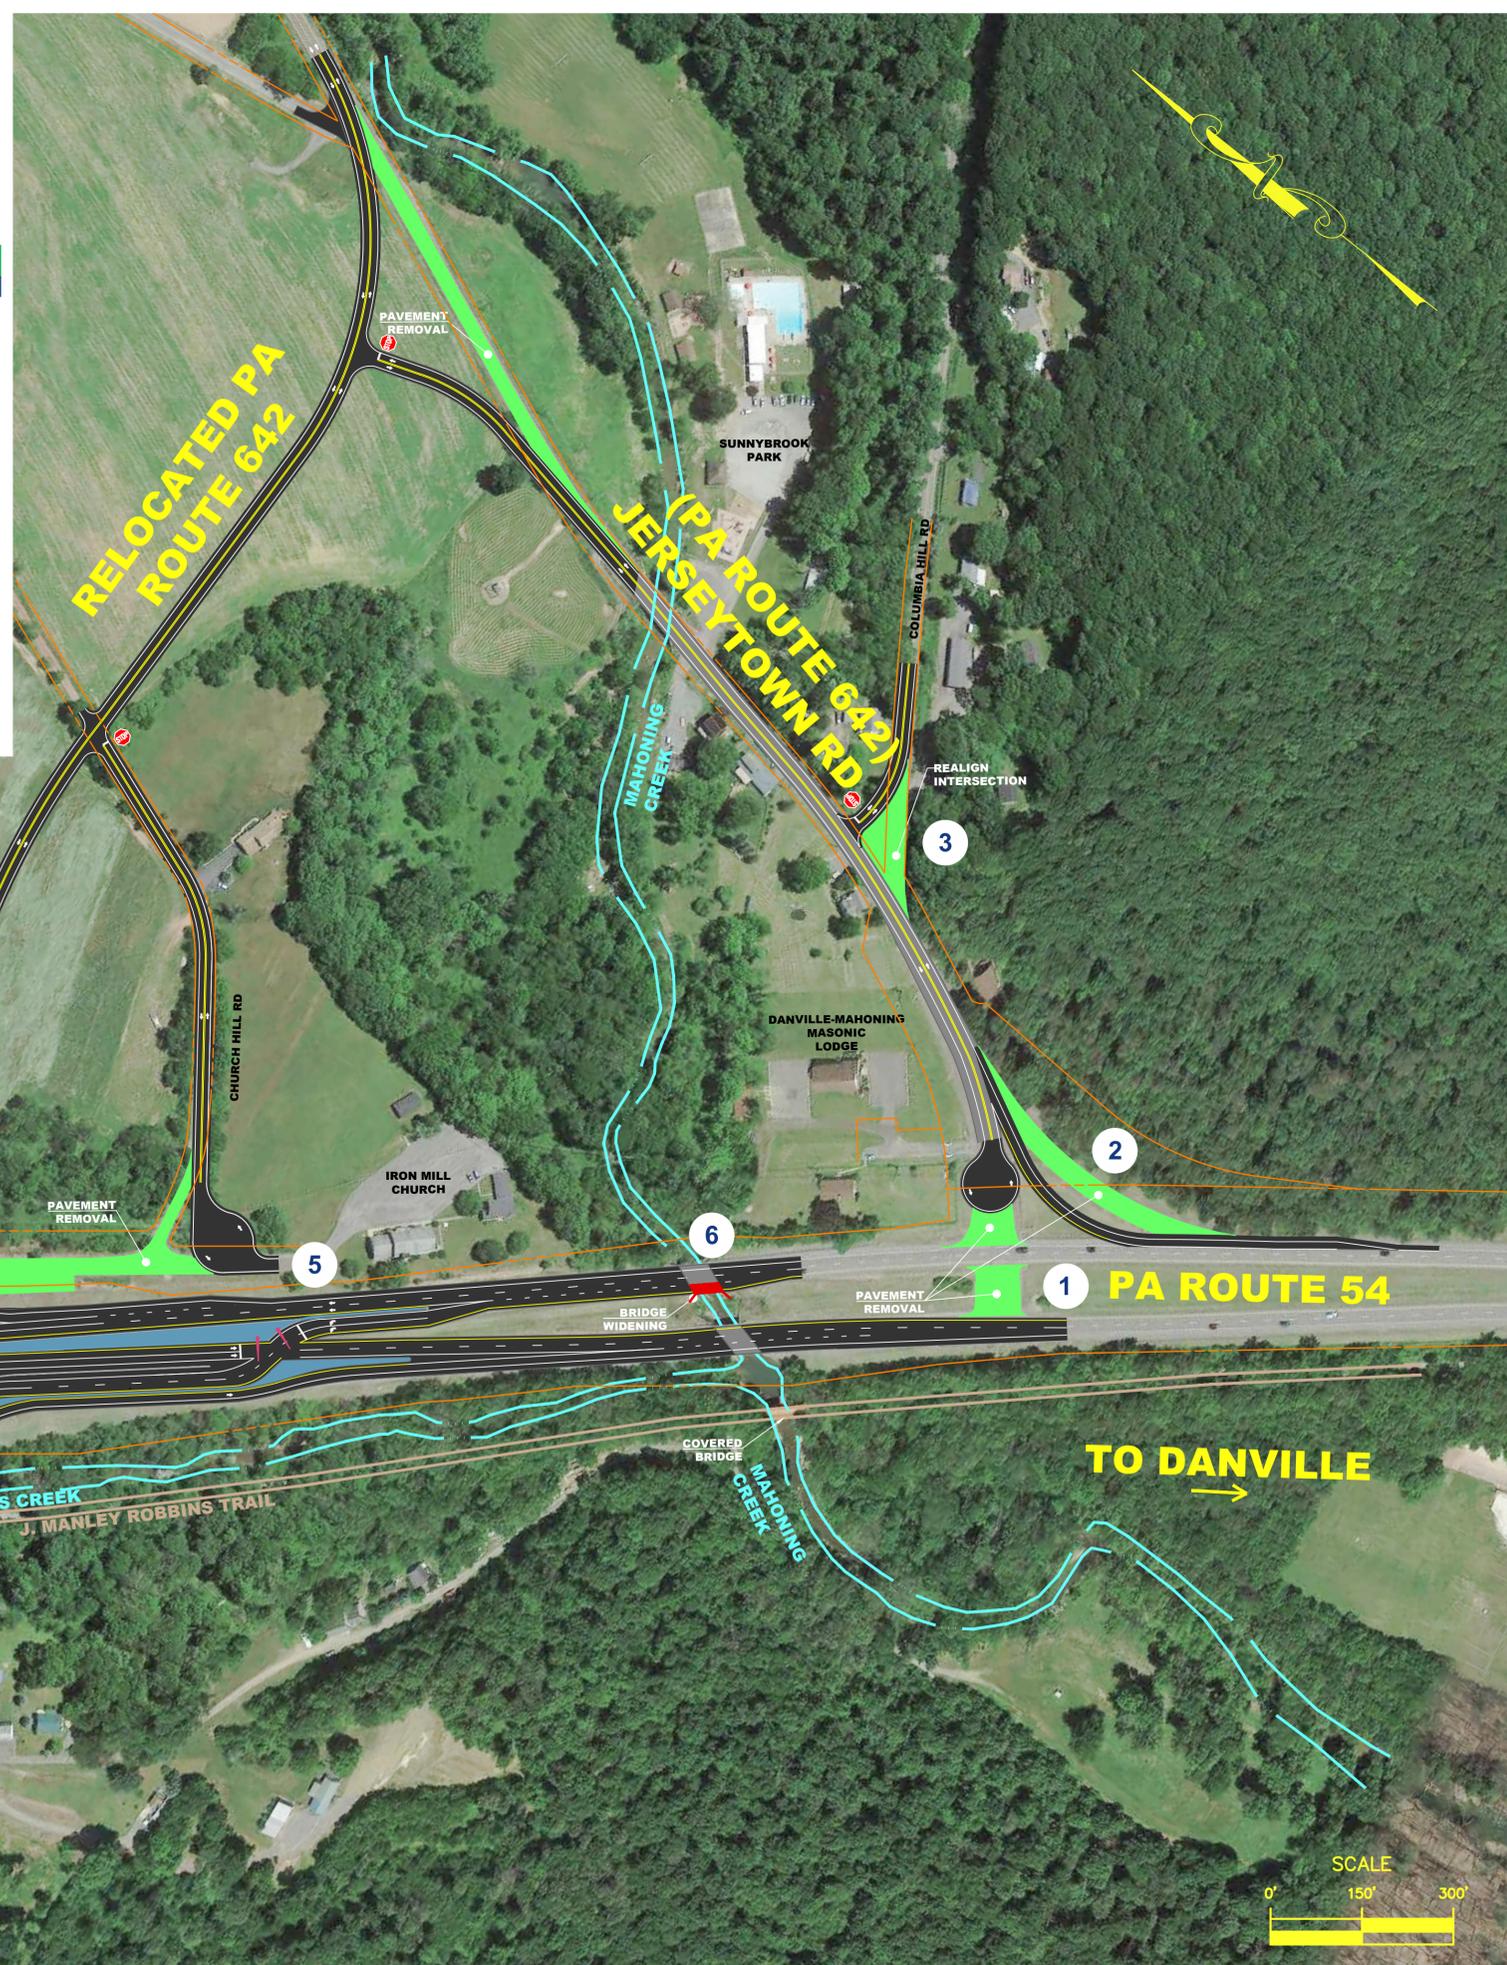

LEGEND

-  EXISTING RIGHT-OF-WAY LINE
-  EXISTING TRAIL
-  EXISTING CREEK
-  EXISTING PAVEMENT OF JERSEYTOWN RD
-  PROPOSED TRAFFIC SIGNAL MAST ARM
-  PROPOSED YIELD SIGN
-  PROPOSED STOP SIGN
-  PROPOSED ROAD WORK
-  PROPOSED BRIDGE WORK
-  PAVEMENT REMOVAL
-  PROPOSED ISLAND

PA ROUTE 54 SECTION 090  
RECOMMENDED ALTERNATIVE  
"DISPLACED LEFT"

