


**SR 33 SECTION 05B
PALMER TOWNSHIP AND STOCKERTOWN BOROUGH
NORTHAMPTON COUNTY
BRIDGE REPLACEMENT PROJECT**

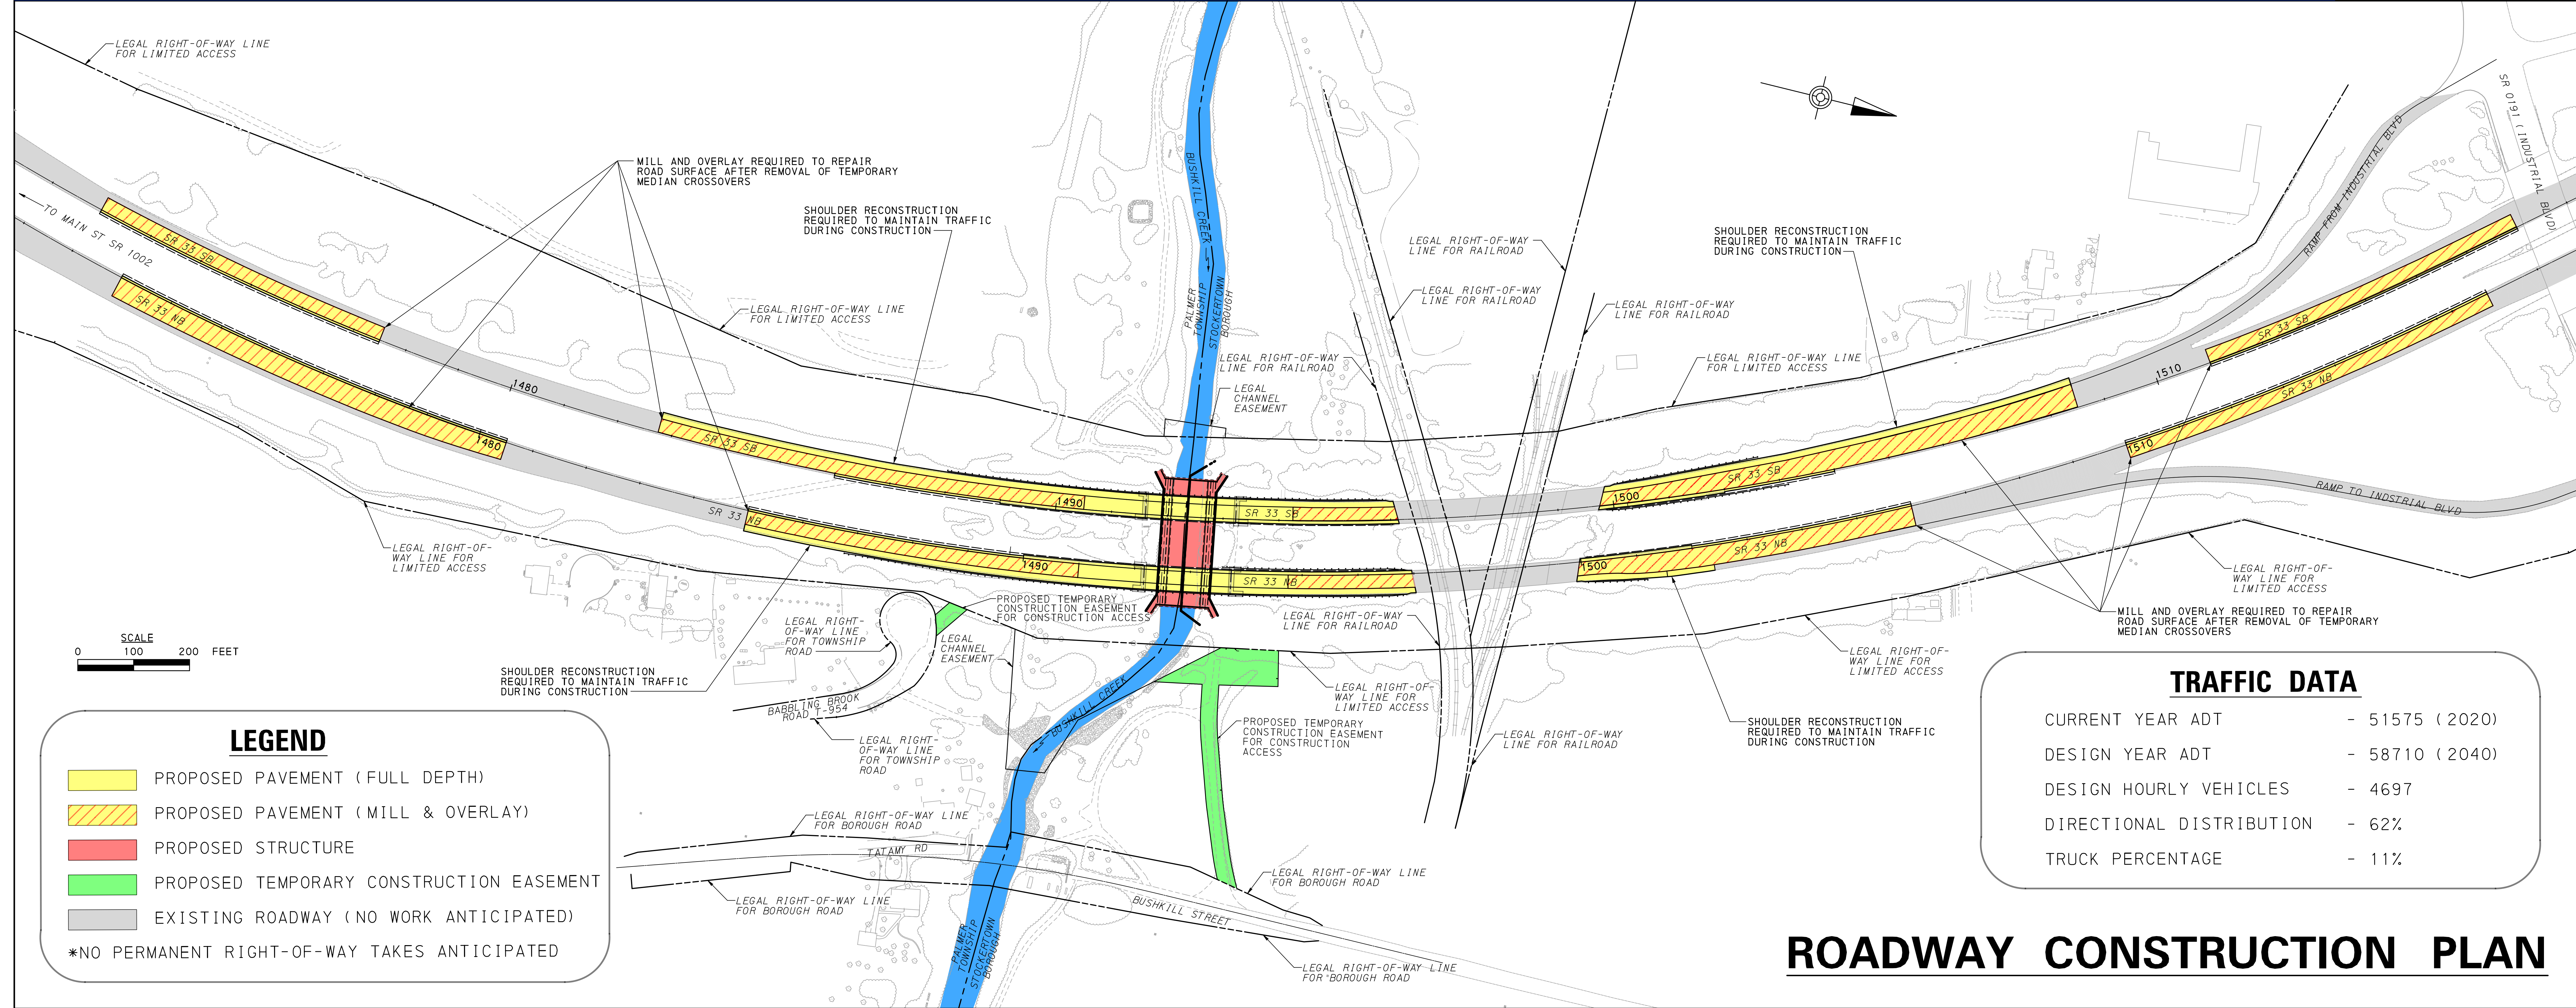

LEGEND

- PROPOSED PAVEMENT (FULL DEPTH)
- PROPOSED PAVEMENT (MILL & OVERLAY)
- PROPOSED STRUCTURE
- PROPOSED TEMPORARY CONSTRUCTION EASEMENT
- EXISTING ROADWAY (NO WORK ANTICIPATED)

*NO PERMANENT RIGHT-OF-WAY TAKES ANTICIPATED

TRAFFIC DATA

CURRENT YEAR ADT	- 51575 (2020)
DESIGN YEAR ADT	- 58710 (2040)
DESIGN HOURLY VEHICLES	- 4697
DIRECTIONAL DISTRIBUTION	- 62%
TRUCK PERCENTAGE	- 11%

ROADWAY CONSTRUCTION PLAN

PROPOSED DESIGN CONCEPT