


Gateway Signs

“Welcome To...” Signs

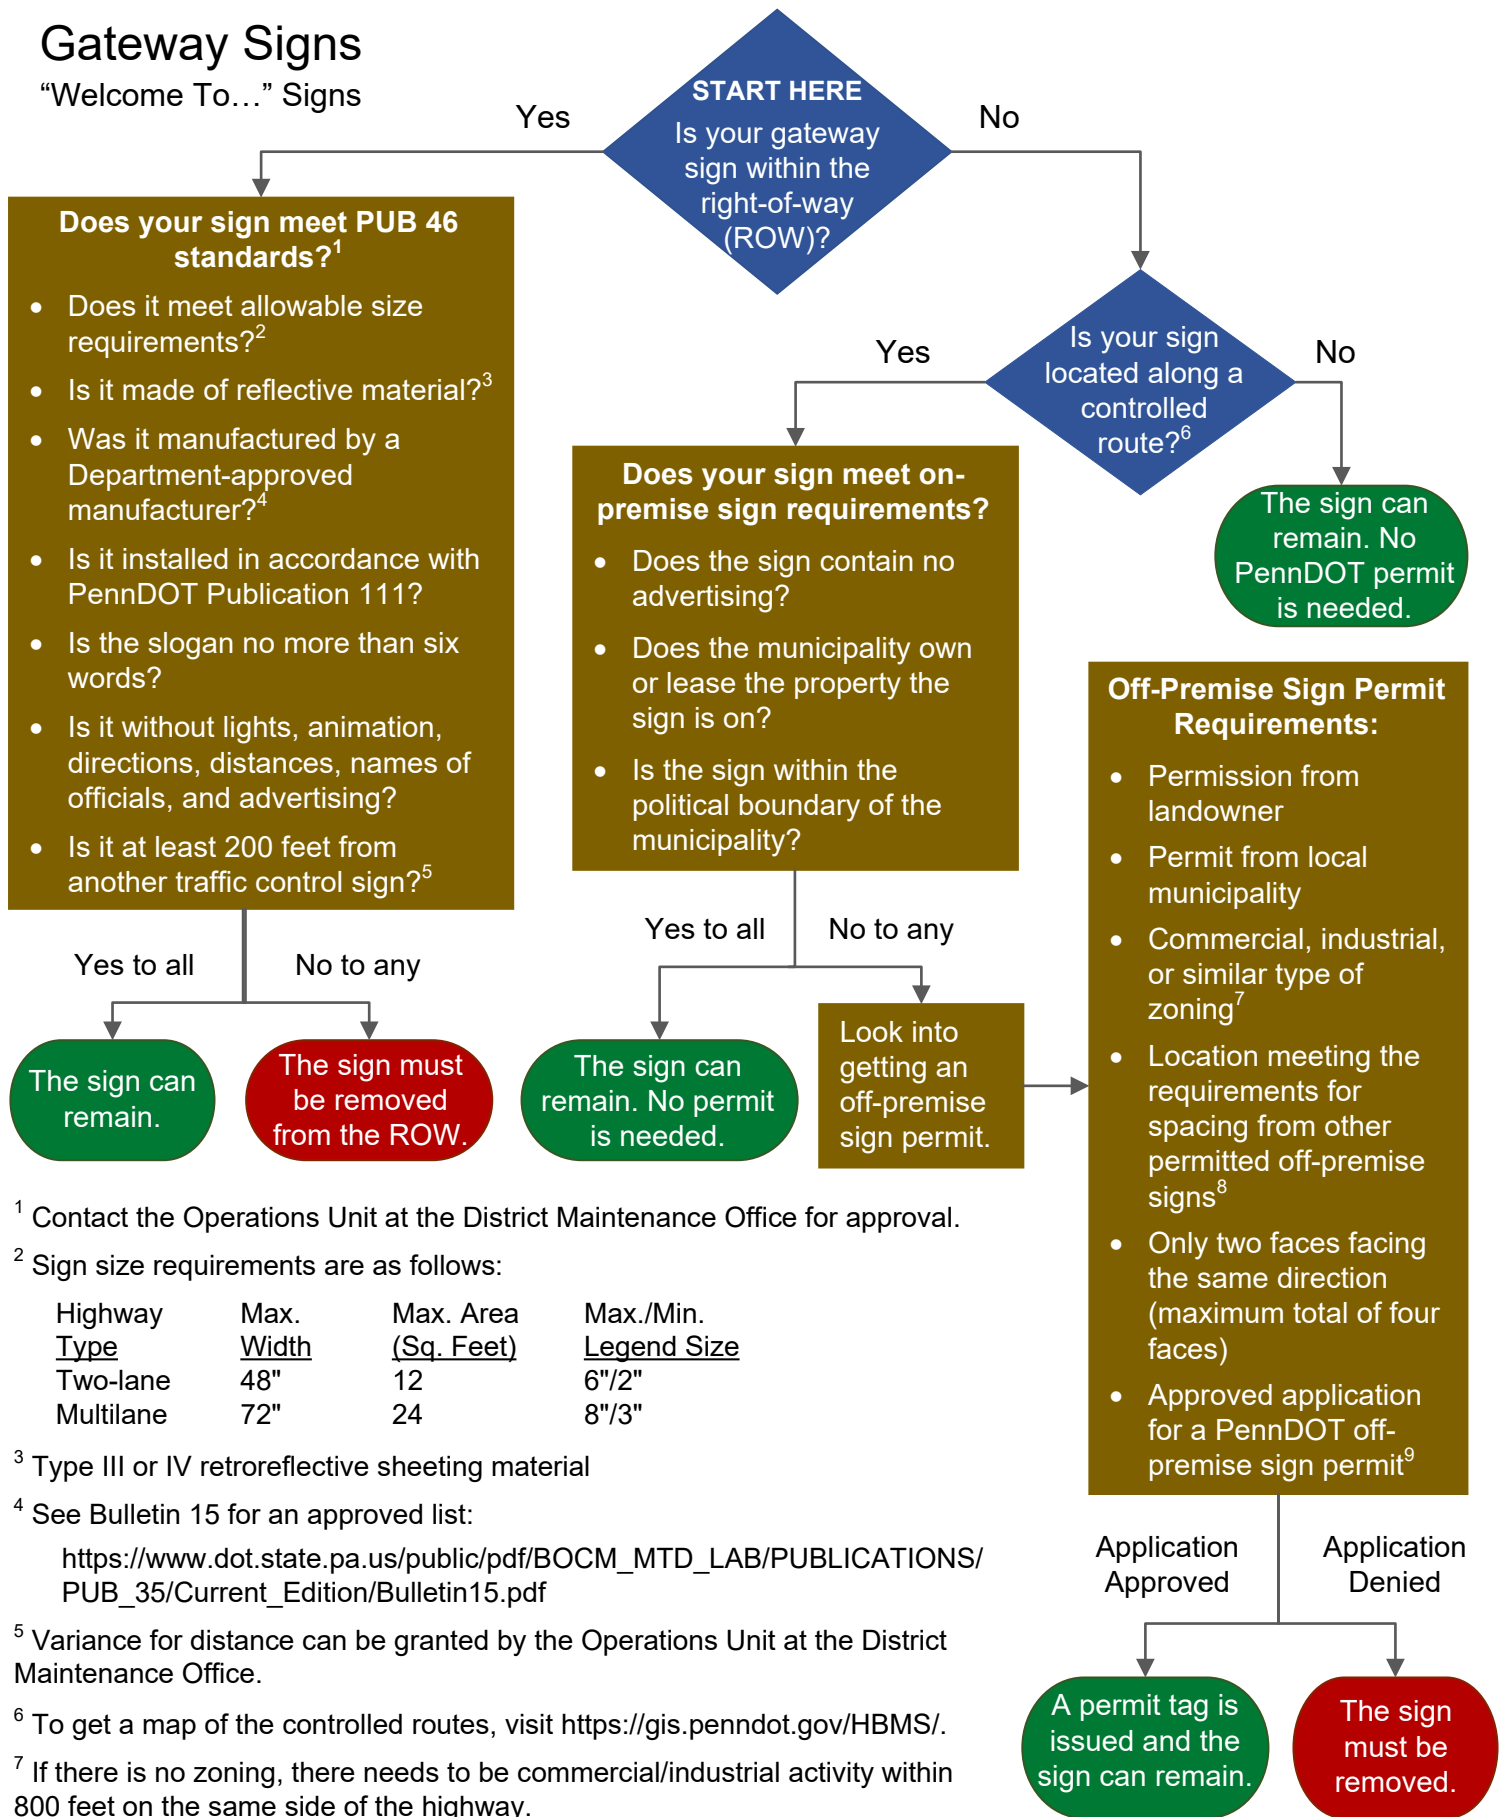

¹ Contact the Operations Unit at the District Maintenance Office for approval.

² Sign size requirements are as follows:

Highway Type	Max. Width	Max. Area (Sq. Feet)	Max./Min. Legend Size
Two-lane	48"	12	6"/2"
Multilane	72"	24	8"/3"

³ Type III or IV retroreflective sheeting material

⁴ See Bulletin 15 for an approved list:

https://www.dot.state.pa.us/public/pdf/BOCM_MTD_LAB/PUBLICATIONS/PUB_35/Current_Edition/Bulletin15.pdf

⁵ Variance for distance can be granted by the Operations Unit at the District Maintenance Office.

⁶ To get a map of the controlled routes, visit <https://gis.penndot.gov/HBMS/>.

⁷ If there is no zoning, there needs to be commercial/industrial activity within 800 feet on the same side of the highway.

⁸ The application will clarify the spacing requirement based on the type of highway and desired sign location.

⁹ Contact the District Outdoor Advertising Control Manager for the off-premise permit application process.