


**CITY OF SHARON**  
 FOR  
**E. STATE STREET REVITALIZATION**  
 CITY OF SHARON  
 155 WEST CONNELLY BLVD.  
 SHARON, PENNSYLVANIA 16146  
 CITY OF SHARON MERCER COUNTY PENNSYLVANIA

CONTINUED ON SHEET 6 OF 9

PROFESSIONAL SEAL:  
 HRG PROJECT NUMBER: R001395.0435  
 PLAN DATE: SEPTEMBER 2023  
 DRAWING SCALE: 1" = 25'  
 PROJ. MANAGER: RYAN P. MINOR


REVISIONS		DESCRIPTION
NO.	DATE	
1		
2		
3		
4		
5		
6		
7		
8		
9		

- LEGEND**
- CURB RAMP REPLACEMENT
  - SIDEWALK REPLACEMENT
  - SIDEWALK SEALING
  - STREET TREE PLANTING

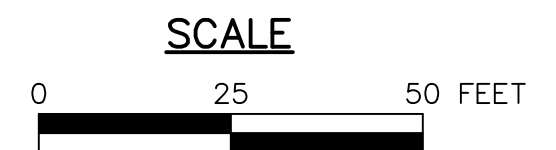

SHEET TITLE:  
**PLAN SHEET**  
 SHEET: **5** / **9**


FILE PATH: P:\PROJECTS\2023\SHARON\20230901\20230901\_001.dwg LAYOUT: 20230901\_001.dwg

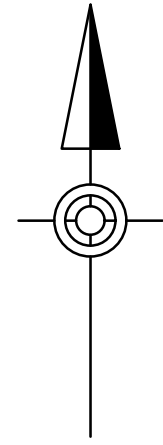

HERBERT, ROWLAND & GRUBIC, INC.  
220 WEST KENSINGER DRIVE  
SUITE 100  
CRANBERRY TOWNSHIP, PA 16066  
724.779.4777 | hrg-inc.com

CONTINUED ON SHEET 5 OF 9

CONTINUED ON SHEET 3 OF 3

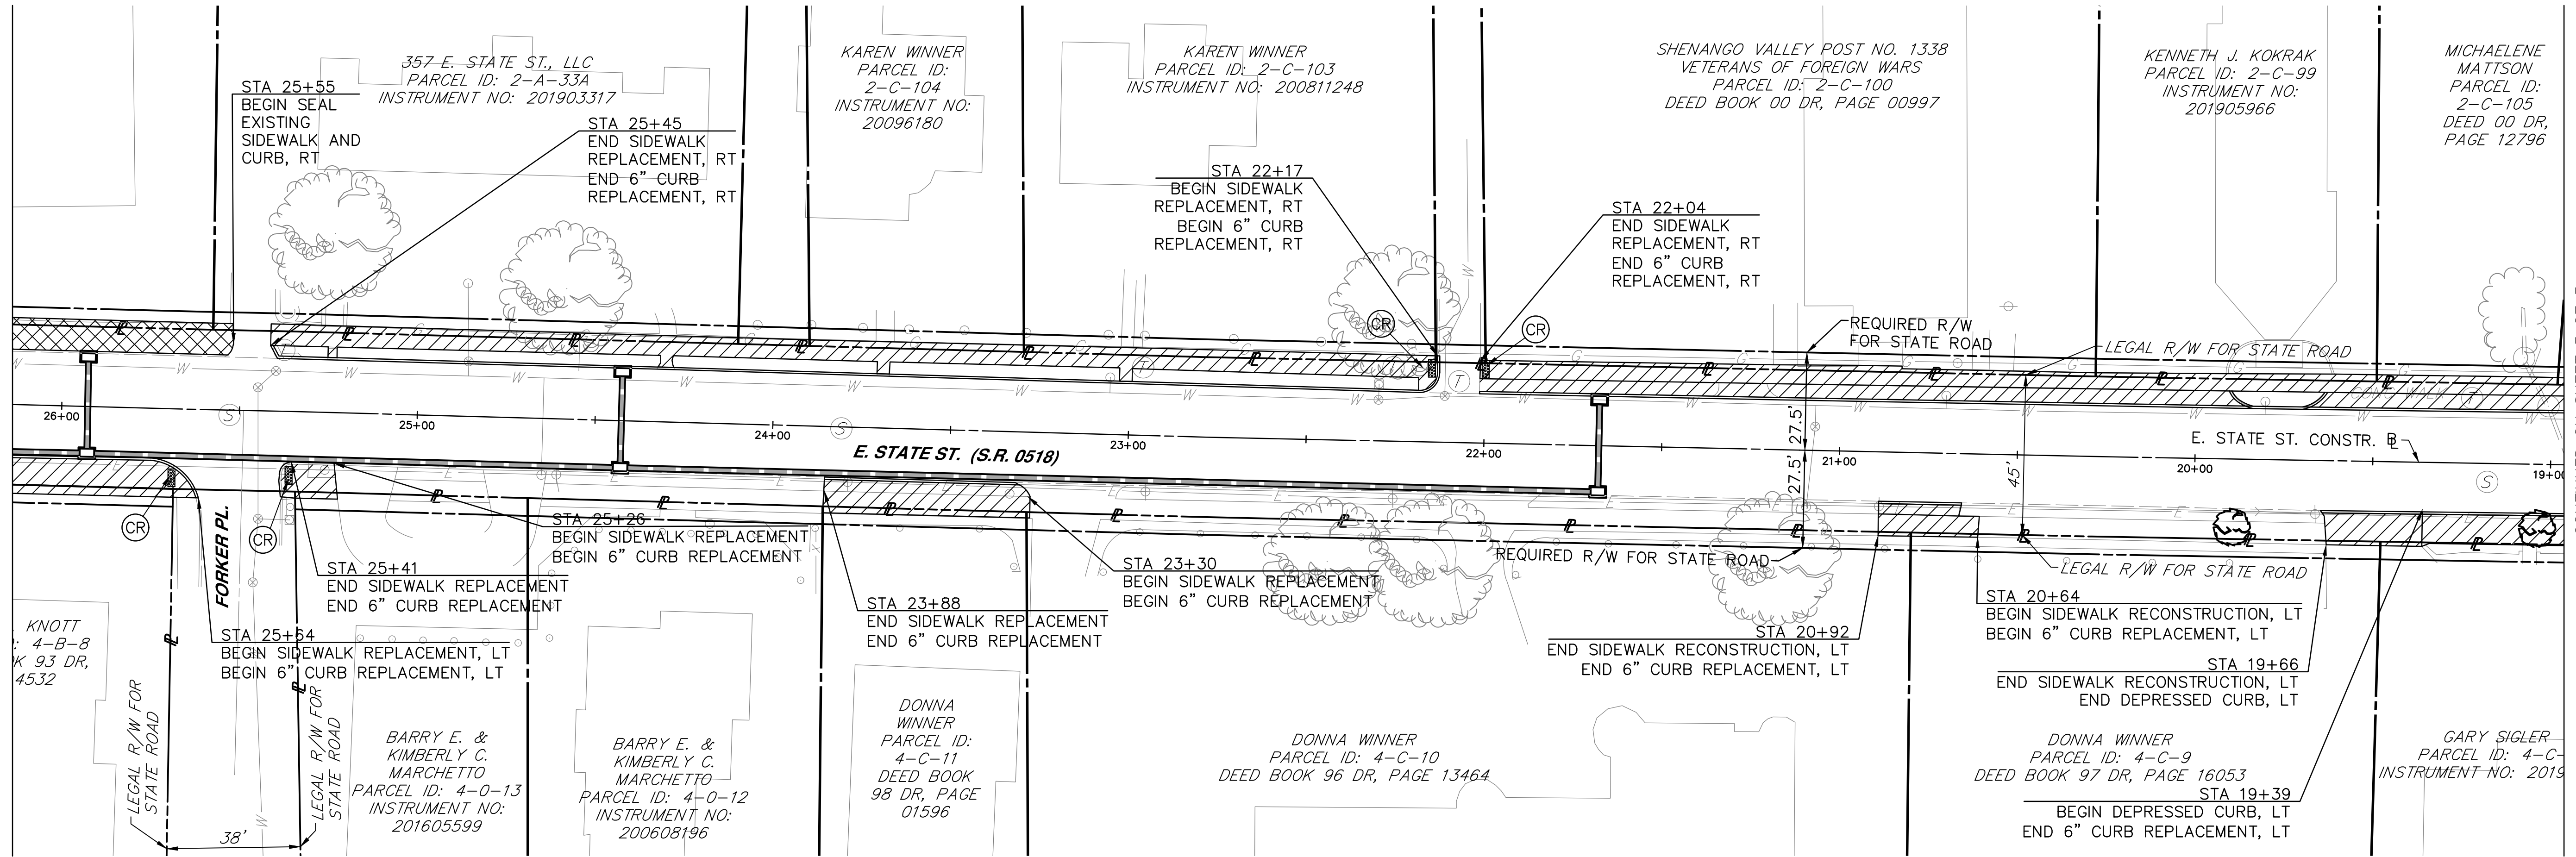

CITY OF SHARON  
FOR  
**E. STATE STREET REVITALIZATION**  
 CITY OF SHARON  
155 WEST CONNELLY BLVD.  
SHARON, PENNSYLVANIA 16146  
 CITY OF SHARON MERCER COUNTY PENNSYLVANIA


PROFESSIONAL SEAL:

HRG PROJECT NUMBER: R001395.0435  
 PLAN DATE: SEPTEMBER 2023  
 DRAWING SCALE: 1" = 25'  
 PROJ. MANAGER: RYAN P. MINOR

REVISIONS	
NO.	DESCRIPTION
1	
2	
3	
4	
5	
6	
7	
8	
9	

**LEGEND**


- CURB RAMP REPLACEMENT
- SIDEWALK REPLACEMENT
- SIDEWALK SEALING
- STREET TREE PLANTING

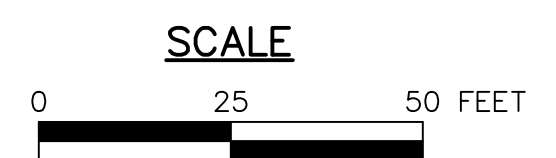

SHEET TITLE:  
**PLAN SHEET**

SHEET: **6** / **9**

FILE PATH: P:\PROJECTS\2023\09\155 WEST CONNELLY BLVD\155 WEST CONNELLY BLVD.dwg LAYOUT: 155 WEST CONNELLY BLVD.dwg

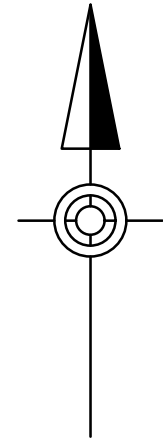

HERBERT, ROWLAND & GRUBIC, INC.  
220 WEST KENSINGER DRIVE  
SUITE 100  
CRANBERRY TOWNSHIP, PA 16066  
724.779.4777 | hrg-inc.com

CITY OF SHARON  
FOR  
E. STATE STREET REVITALIZATION  
CITY OF SHARON  
155 WEST CONNELLY BLVD.  
SHARON, PENNSYLVANIA 16146  
CITY OF SHARON MERCER COUNTY PENNSYLVANIA


PROFESSIONAL SEAL:

HRG PROJECT NUMBER: R001395.0435  
PLAN DATE: SEPTEMBER 2023  
DRAWING SCALE: 1" = 25'  
PROJ. MANAGER: RYAN P. MINOR

REVISIONS	
NO.	DESCRIPTION
1	
2	
3	
4	
5	
6	
7	
8	
9	

SHEET TITLE:  
**PLAN SHEET**


SHEET: **7** **9**

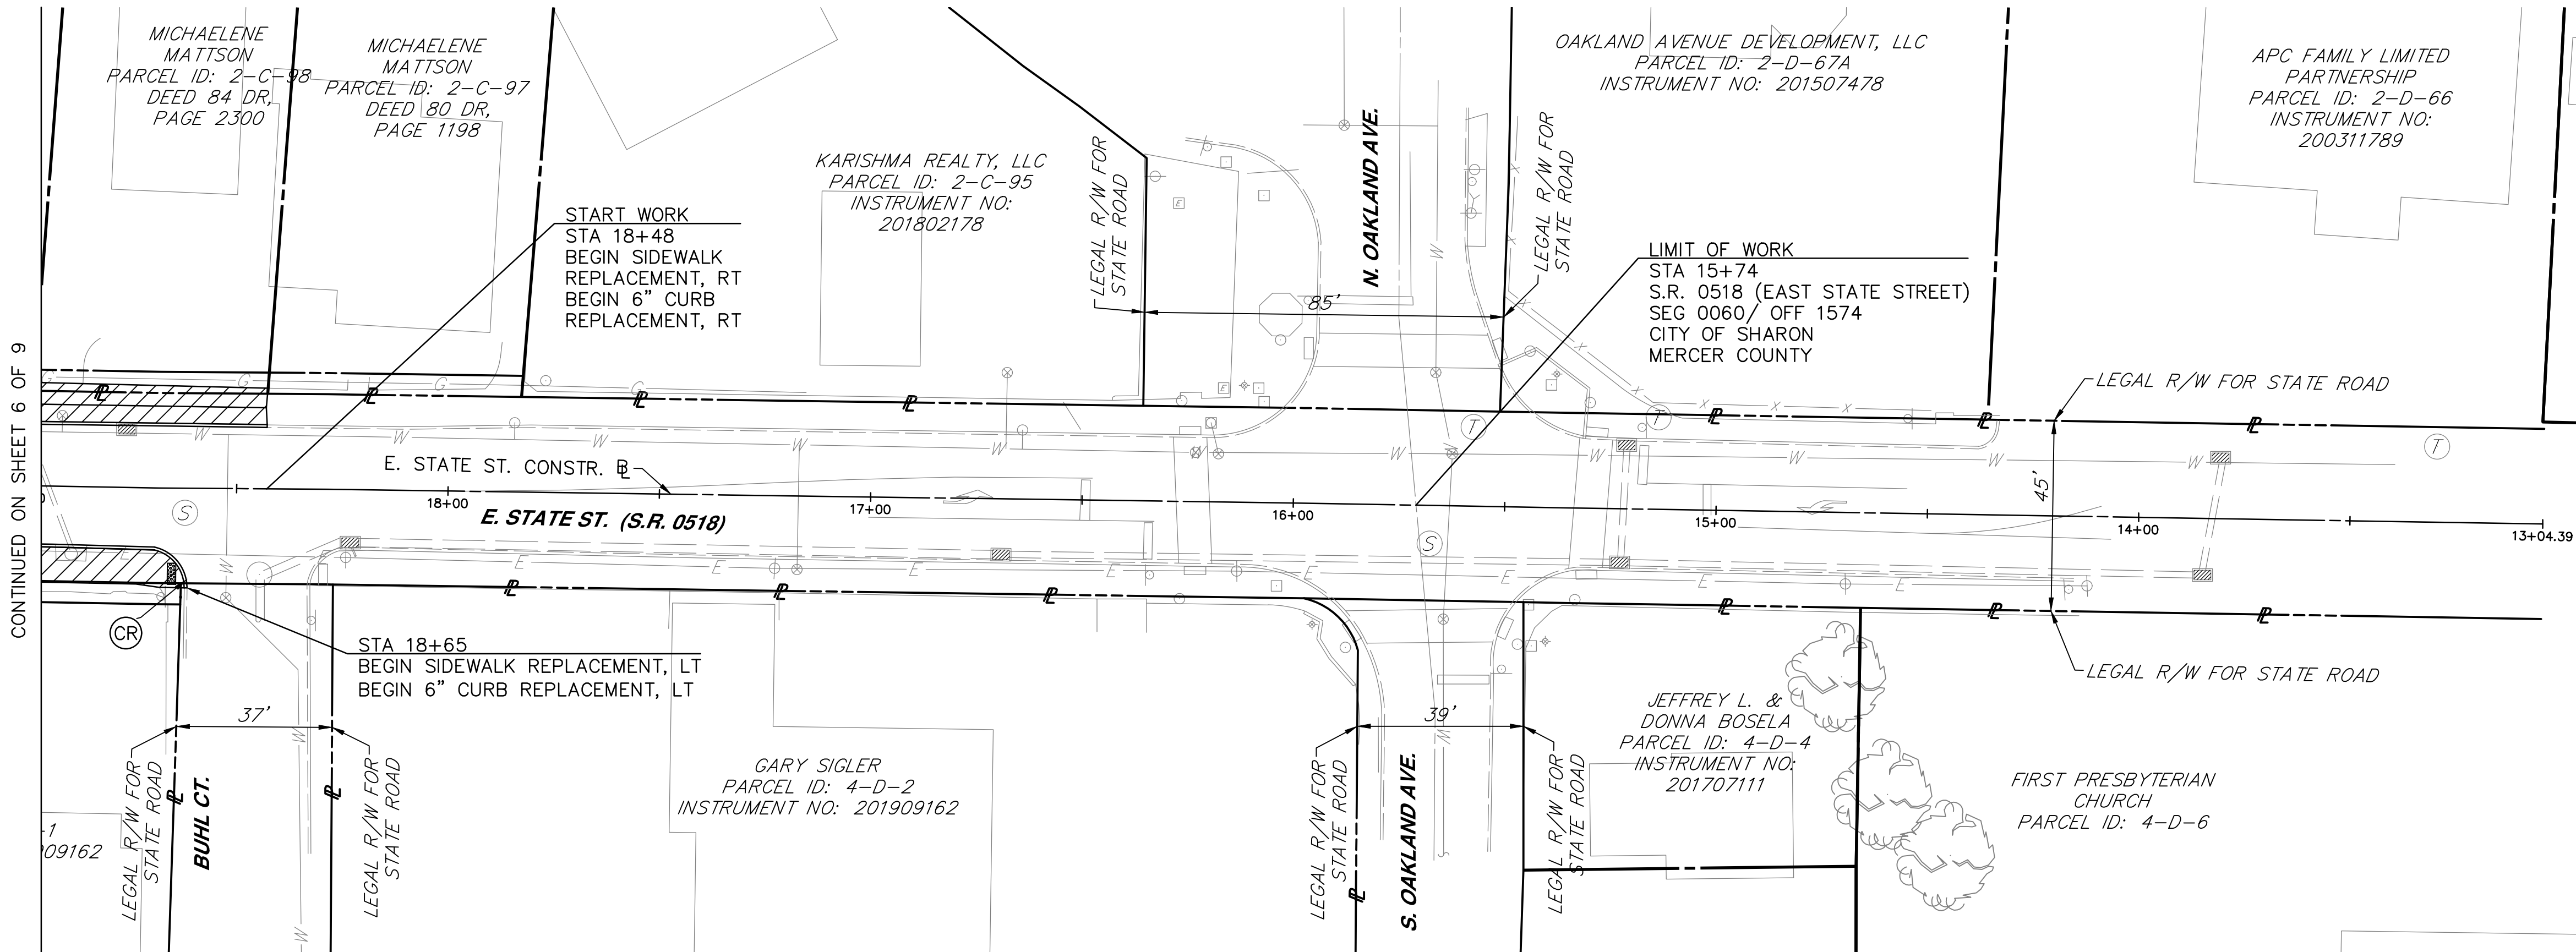

CONTINUED ON SHEET 6 OF 9

**LEGEND**

- CURB RAMP REPLACEMENT
- SIDEWALK REPLACEMENT
- SIDEWALK SEALING
- STREET TREE PLANTING

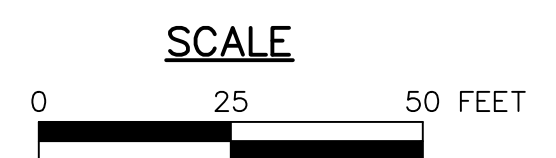

FILE PATH: N:\PROJECTS\2023\09\23\155 WEST CONNELLY BLVD\155 WEST CONNELLY BLVD.dwg LAYOUT: 155 WEST CONNELLY BLVD.dwg PLOT DATE: 9/23/2023 3:48 PM BY: RMINOR