


|                   |           |       |         |       |    |
|-------------------|-----------|-------|---------|-------|----|
| DISTRICT          | COUNTY    | ROUTE | SECTION | SHEET |    |
| 1-0               | MERCER    | 7407  | STU     |       |    |
| BOROUGH OF MERCER |           |       |         |       |    |
| REVISION NUMBER   | REVISIONS |       |         | DATE  | BY |
|                   |           |       |         |       |    |
|                   |           |       |         |       |    |
|                   |           |       |         |       |    |


Preliminary  
Not for Construction

- LIST OF PROPERTY OWNERS
- ① — CEDAR STREET PROPERTIES, LLC
  - ② — REZTOR MANUFACTURING COMPANY, LLC
  - ③ — MATTHEW D TOMEO

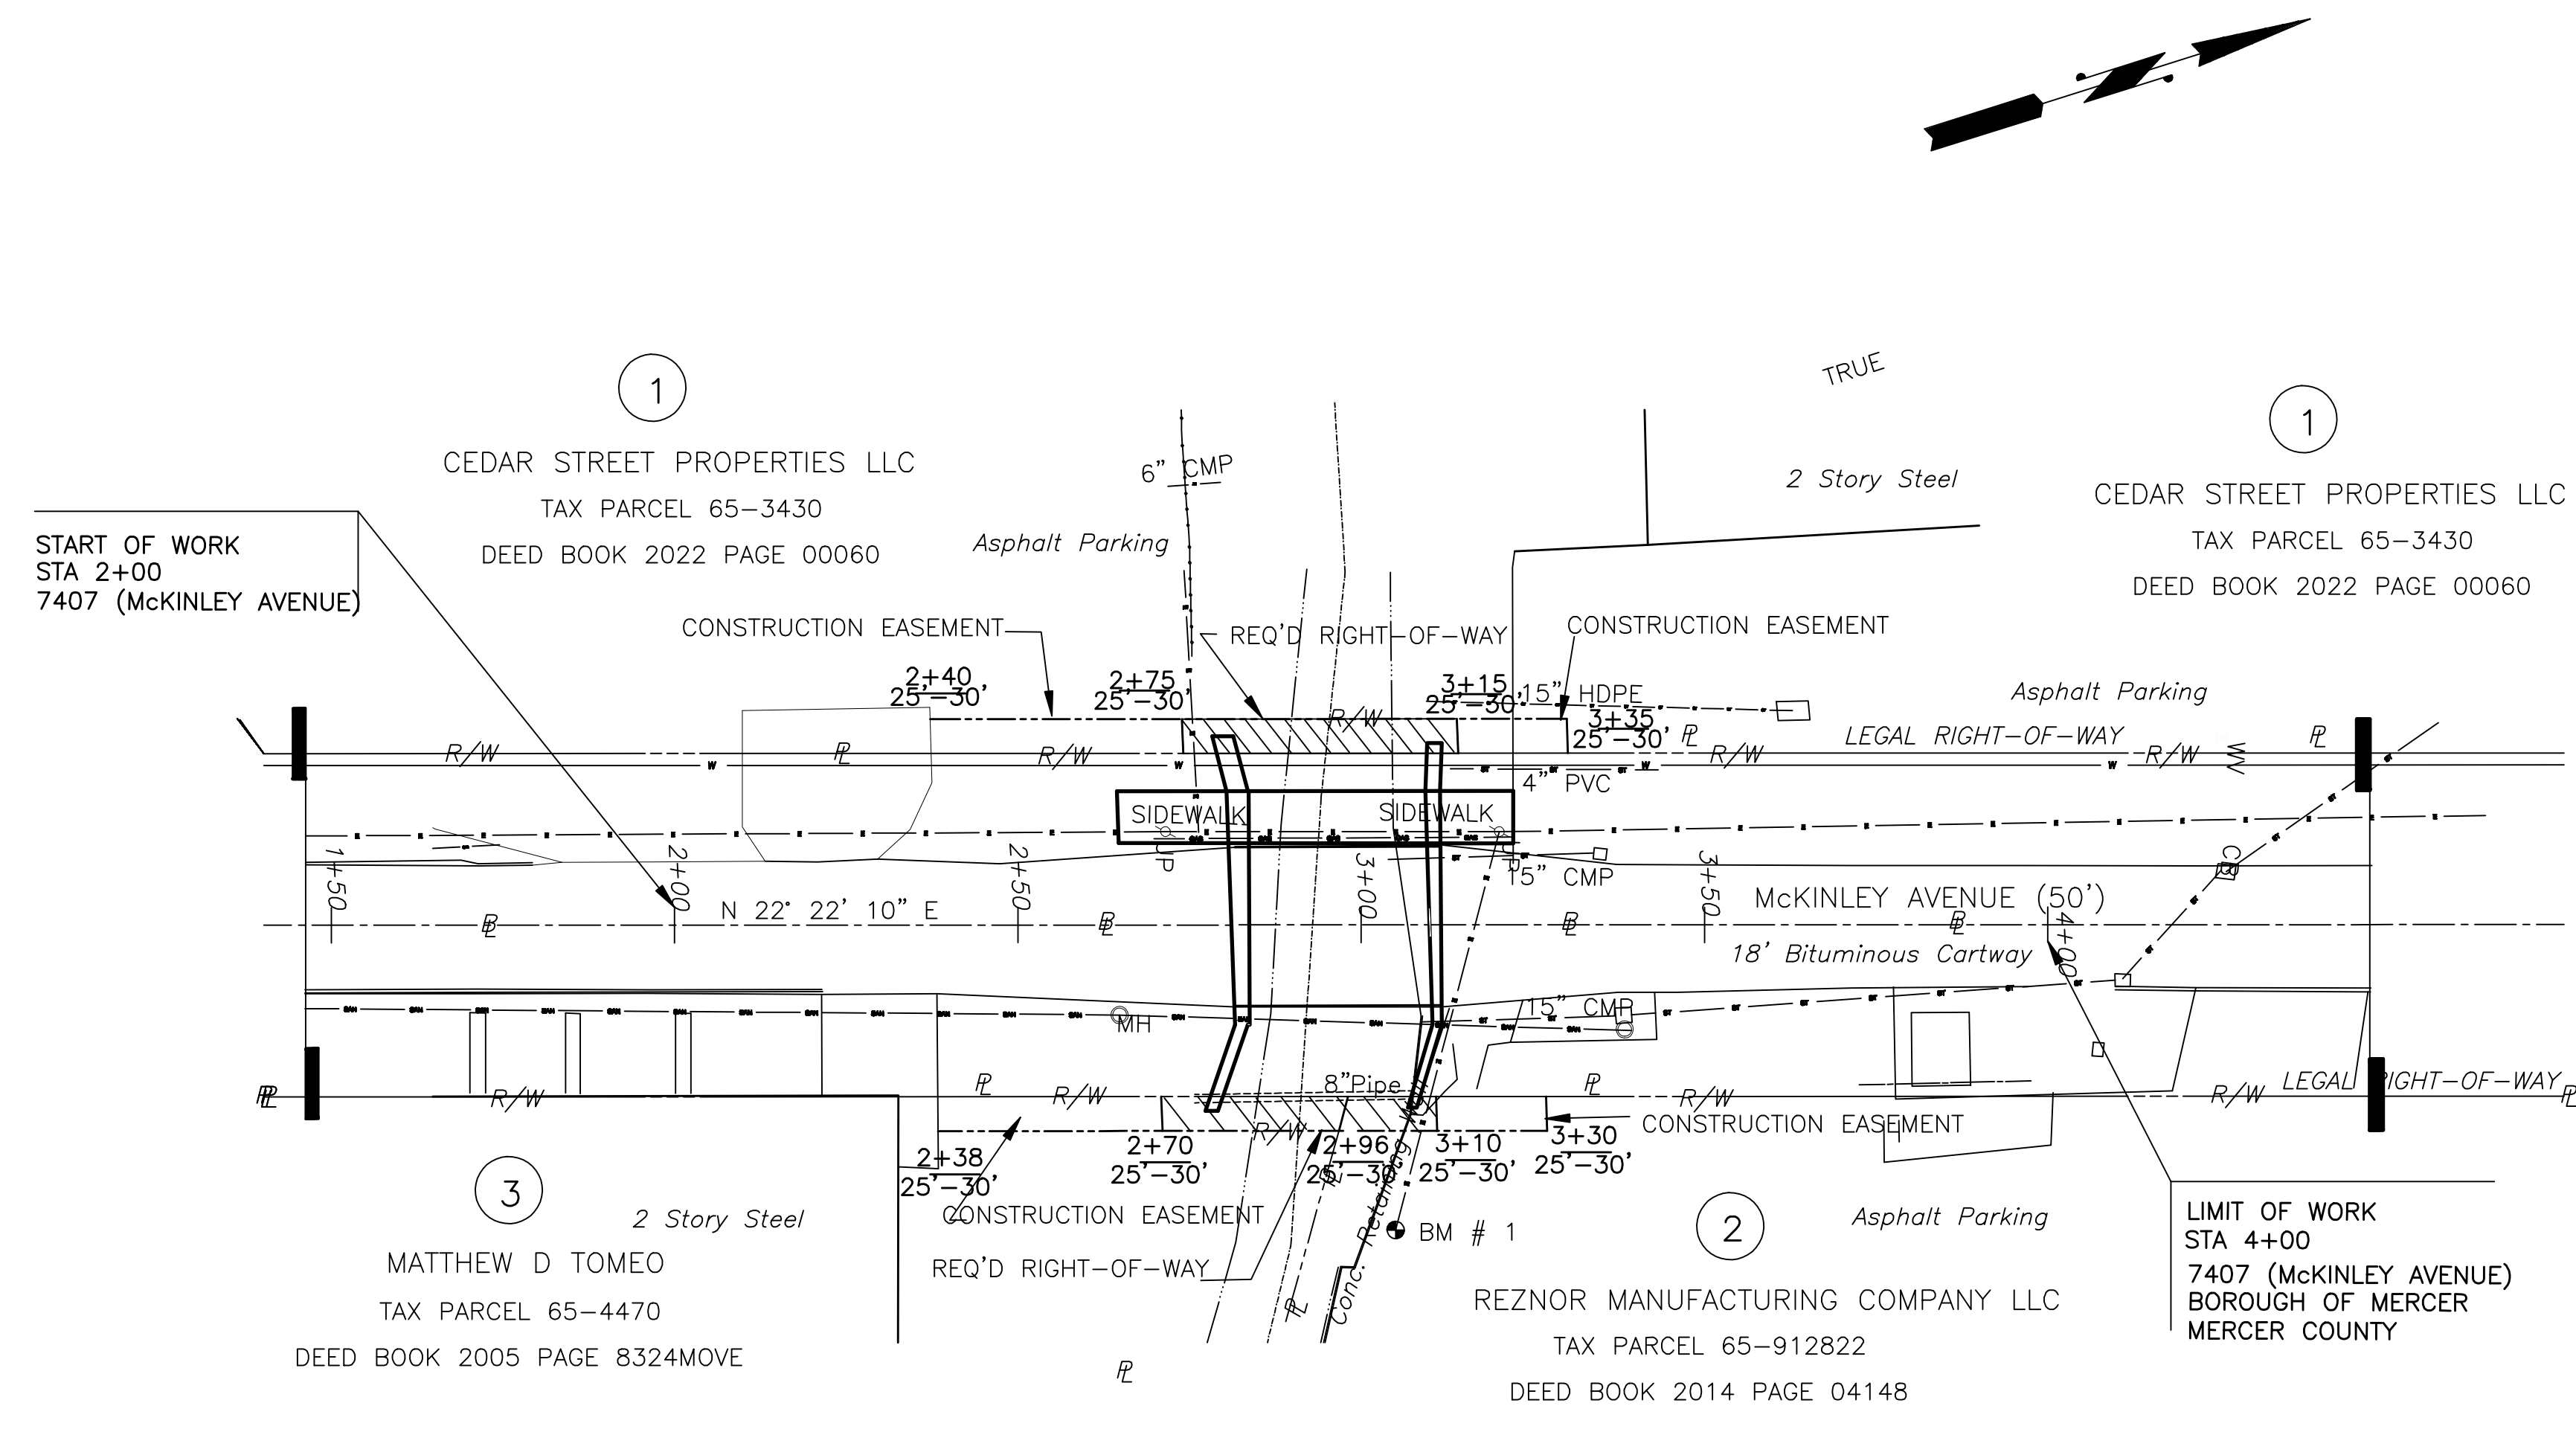

LEGEND

- PLAN
- SHEET LIMITS
- PARCEL IDENTIFICATION NUMBER
- PARCEL IDENTIFICATION NUMBER (NO TAKE)

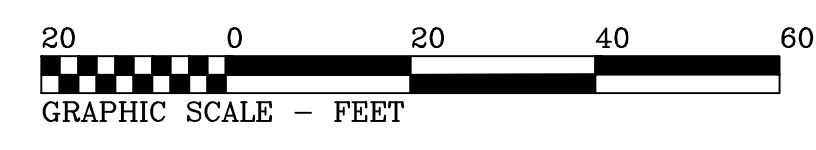

GENERAL PLAN

|            |     |
|------------|-----|
| DRAWN BY   | RCH |
| CHECKED BY | JAK |

SURVEY BOOK NO. 358.

