


STATE STREET (VETERAN'S MEMORIAL) BRIDGE PRESERVATION PROJECT SR 7302 SECTION L00

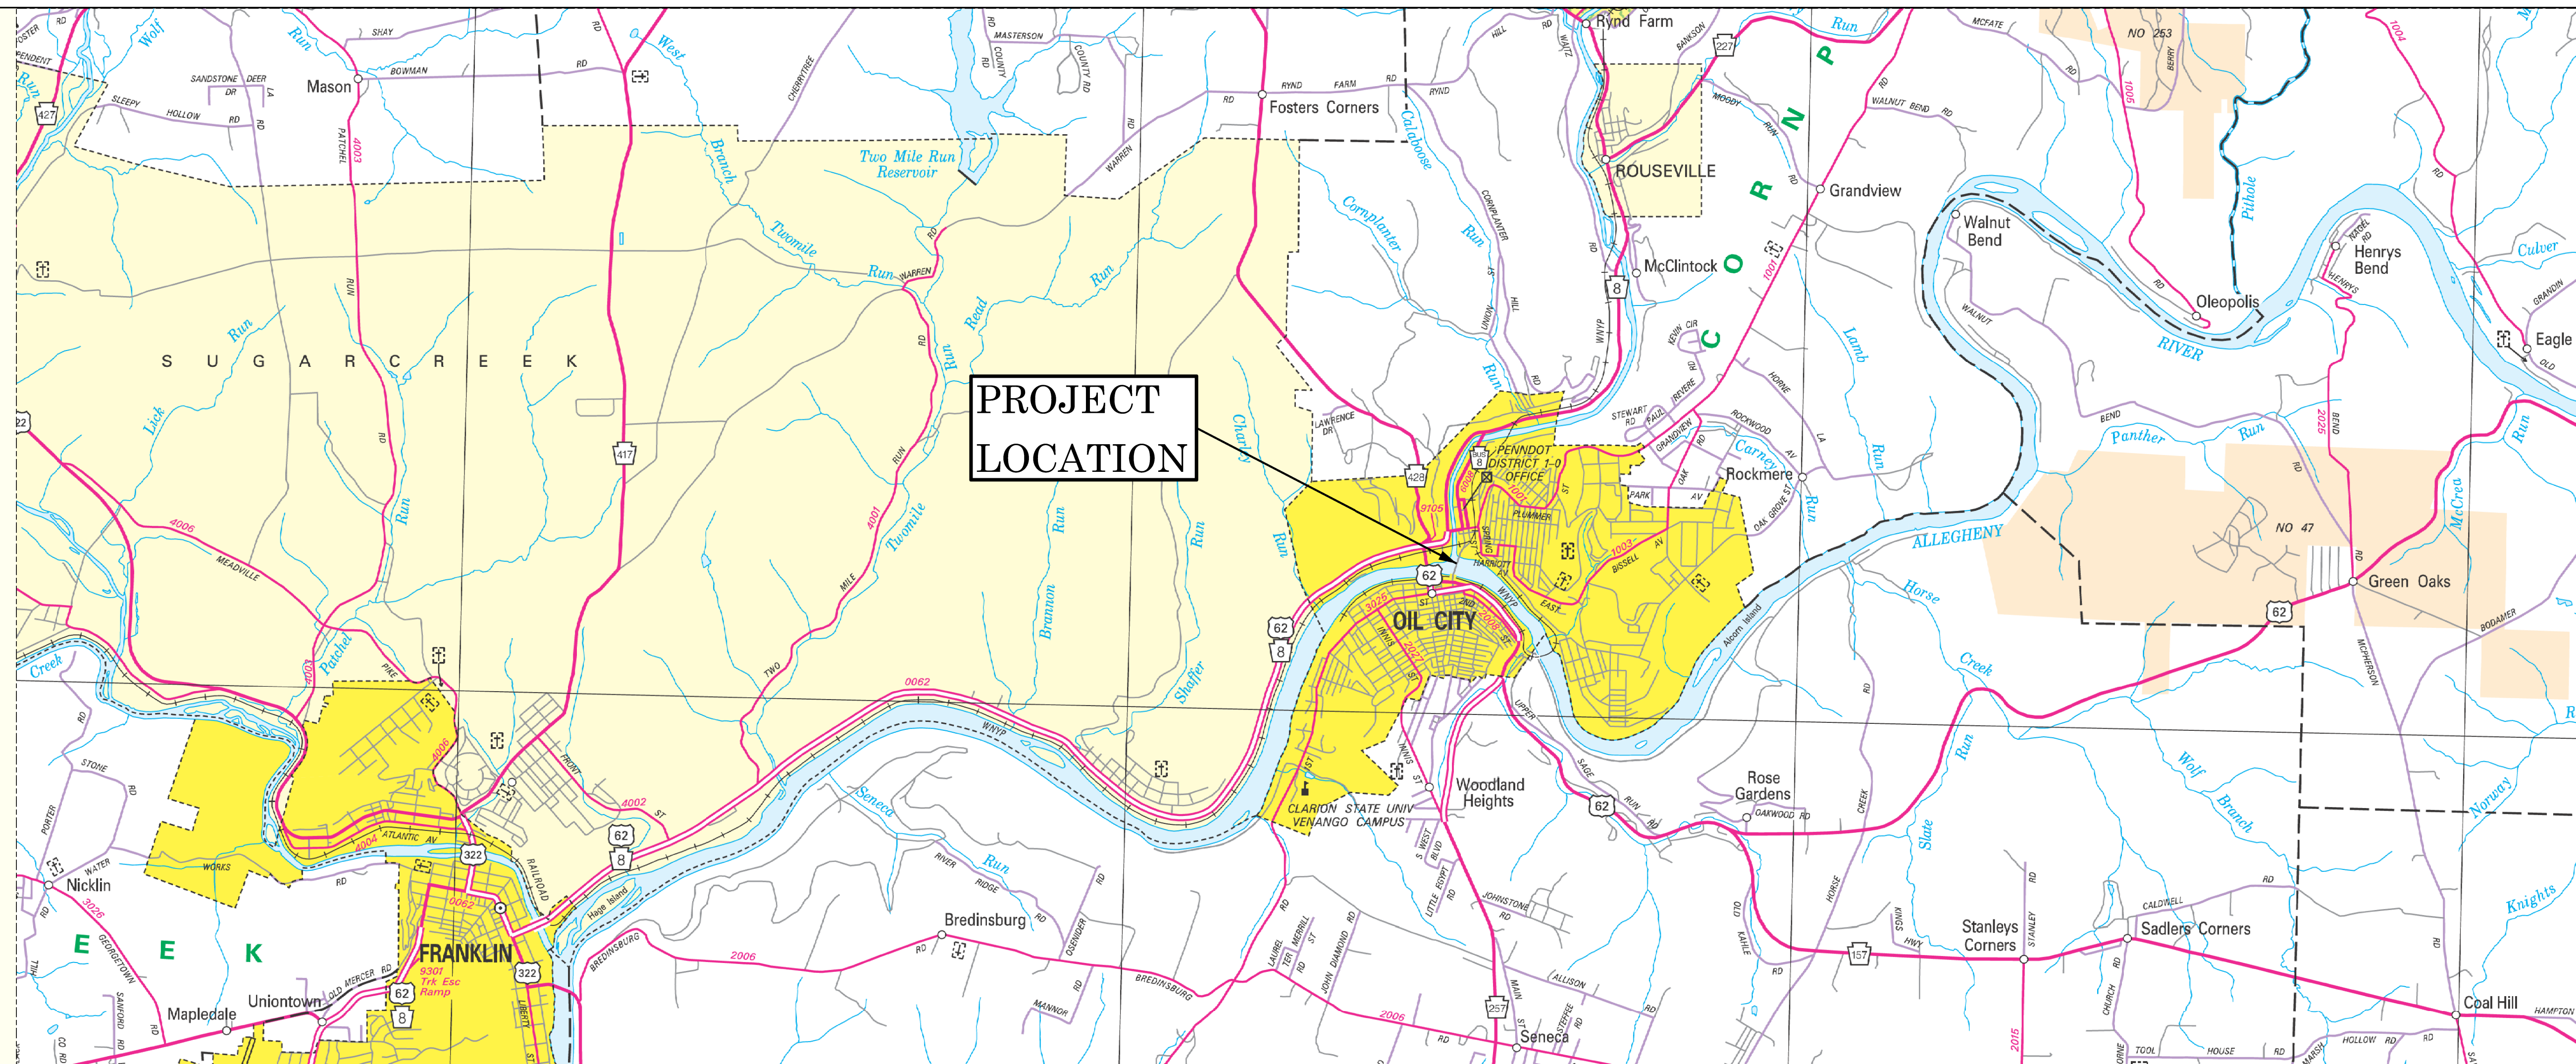

PROJECT DETAILS

- The project consists of the preservation of a 5-span composite steel multi girder bridge over the Allegheny River and WNY & PA Railroad on Route 7302 (State Street) in Oil City, Venango County.
- Work to include repairs and/or replacment of expansion dams, drainage features, bearings and pedestals, performing concrete repairs to the superstructure and substructure, zone painting, and adding a latex modified concrete overlay to the deck and approach slabs.
- Lighting on bridge to be upgraded.
- Construction is planned to start Spring 2023. Construction cost is approximately \$2.5 million.
- A vehicular and pedestrian detour will be required during construction and is expected to be in place for approximately 4-6 months.
- The proposed 0.70-mile detour route will be posted using Route 62 / Route 2008 (East Front Street), Route 62 (Petroleum Street), Route 62 / Route 8 (Main Street), and Route 6008 (Center Street).
- Access to all businesses and residential driveways will be maintained on the detour route.


CONTACTS

If you have any special concerns or questions please contact either of the following:





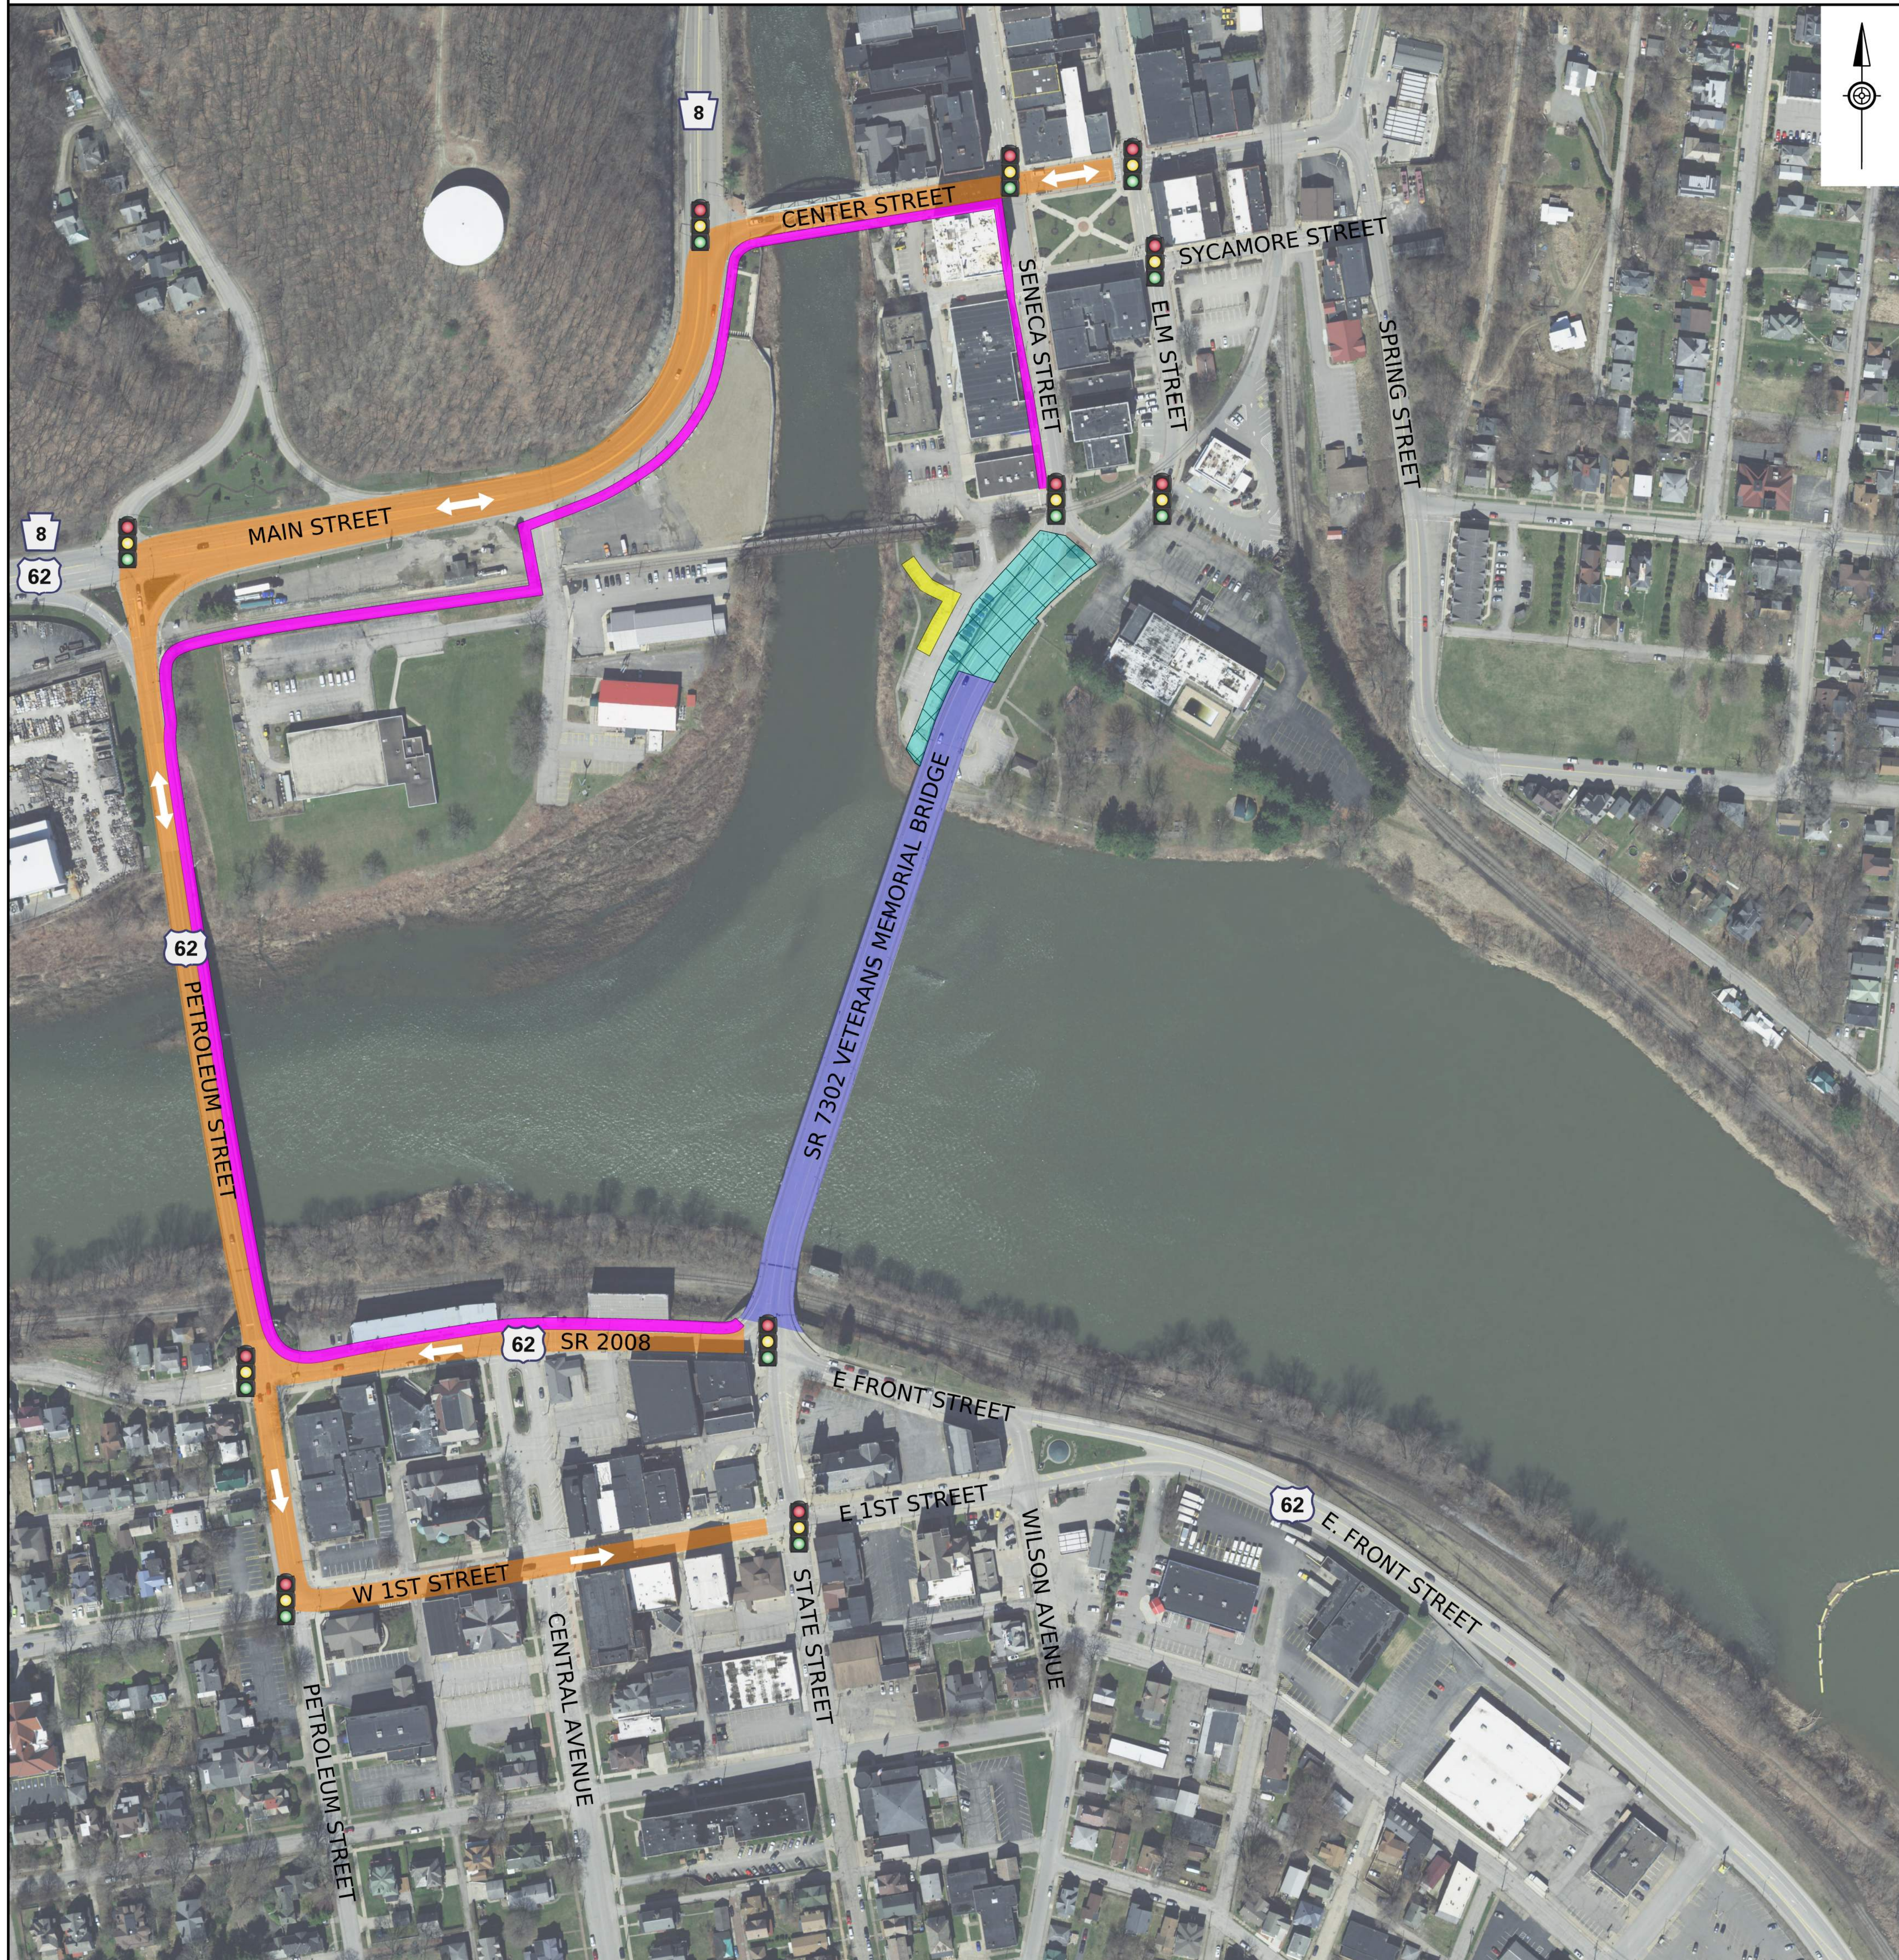

Kyle Barker
PennDOT Project Manager
255 Elm Street
Oil City, PA 16301
kybarker@pa.gov
(814) 678-7166

Steven DeLong, P.E.
JMT, Inc. Project Manager
5313 Campbells Run Road, Suite 100
Pittsburgh, PA 15205
sdelong@jmt.com
(412) 375-5119



*STATE STREET (VETERAN'S MEMORIAL)
BRIDGE PRESERVATION PROJECT
SR 7302 SECTION L00*



LEGEND

-  VEHICULAR DETOUR ROUTE (0.7 MILE)
-  PEDESTRIAN DETOUR ROUTE (0.7 MILE)
-  WORK AREA
-  CONTRACTOR STAGING AREA
-  PARKING ACCESS TO BE MAINTAINED DURING CONSTRUCTION
-  EXISTING TRAFFIC SIGNAL

**STATE STREET (VETERAN'S MEMORIAL)
BRIDGE PRESERVATION PROJECT
SR 7302 SECTION L00**

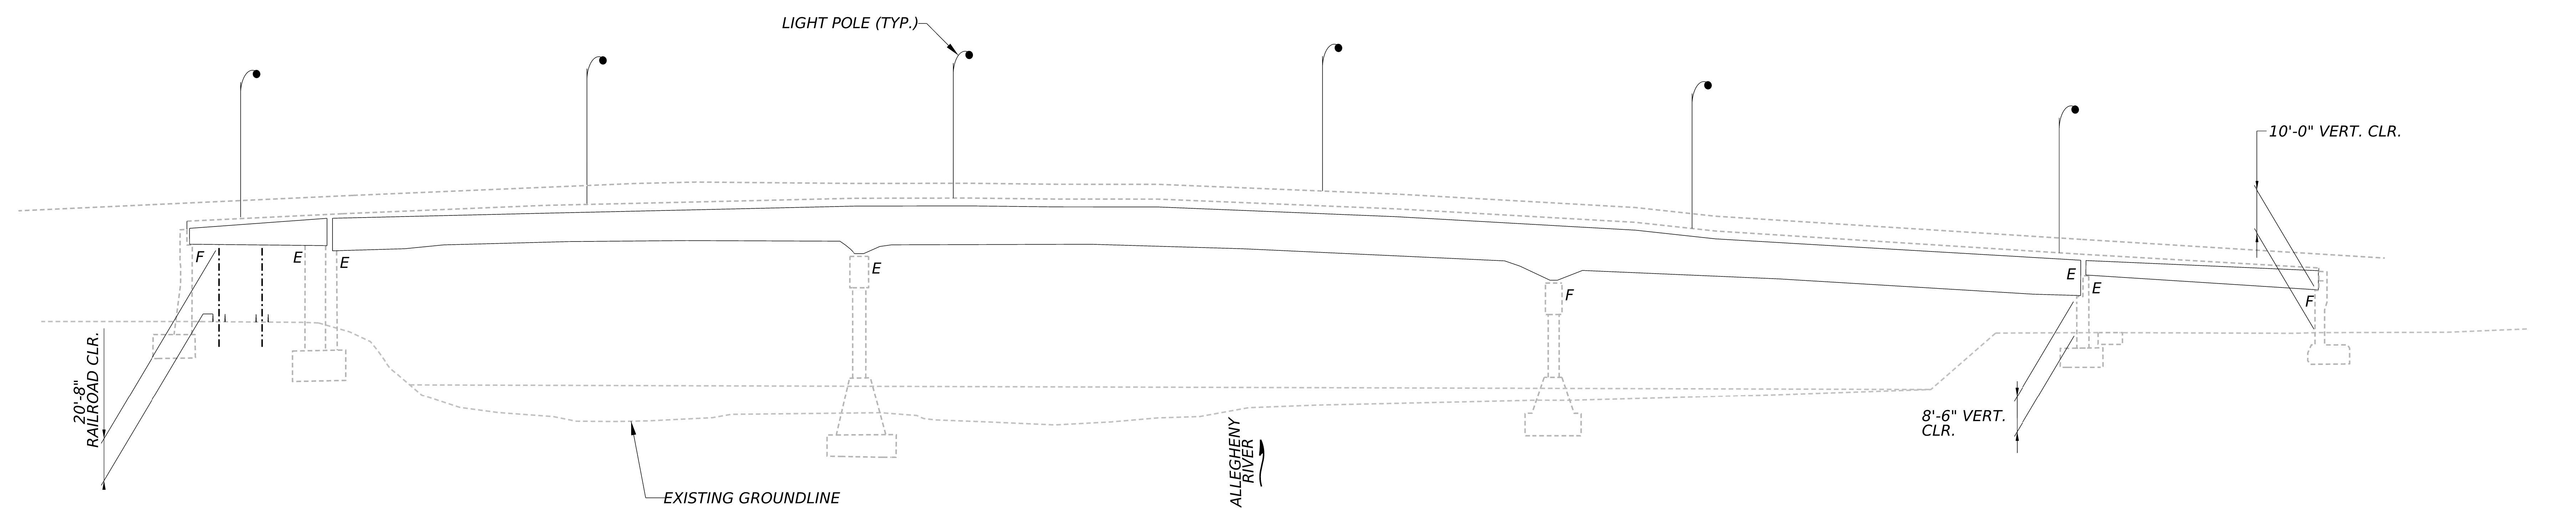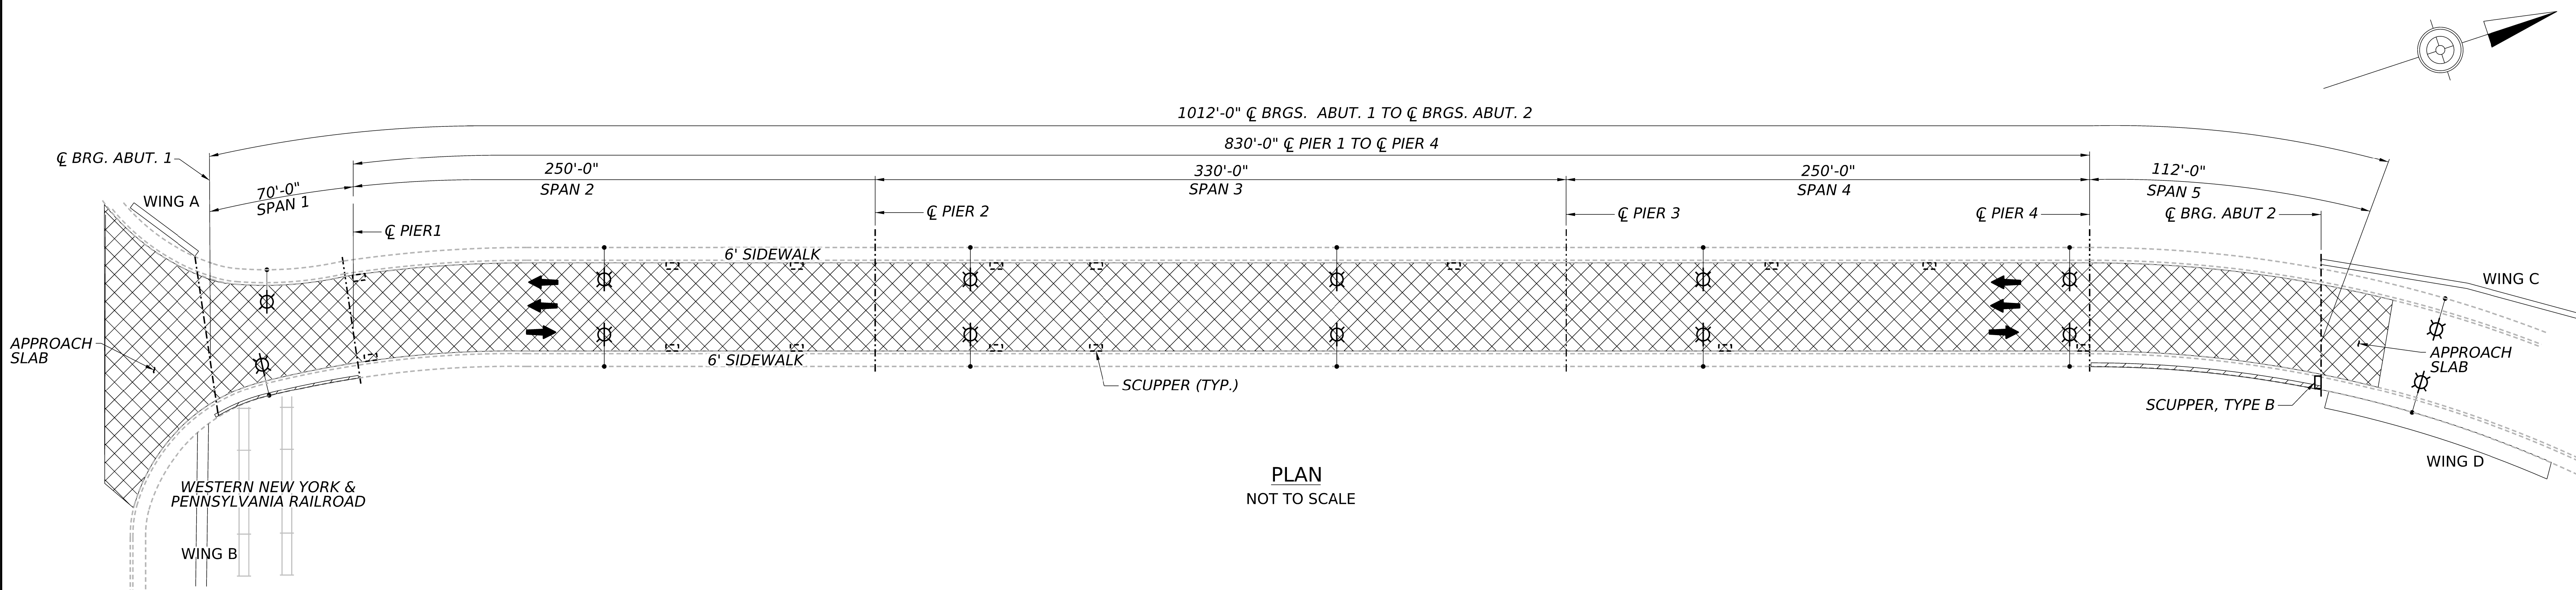

- LEGEND:
- F FIXED BEARING
 - E EXPANSION BEARING
 - ➔ DIRECTION OF TRAFFIC
 - ▨ SCARIFICATION, HYDRODEMOLITION, & LMC OVERLAY

**DRAFT PLAN
(NOT FOR CONSTRUCTION)**

SEPTEMBER 29, 2022

*STATE STREET (VETERAN'S MEMORIAL)
BRIDGE PRESERVATION PROJECT
SR 7302 SECTION L00*

2022				2023			
SPRING	SUMMER	FALL	WINTER	SPRING	SUMMER	FALL	WINTER
		<i>September 2022</i>		<i>March 2023</i>			
				<i>Final Design</i>			
				<i>May 2023</i>			
				<i>Bid and Award Contract</i>			
				<i>Early September 2023</i>			
				<i>Construction</i>			
				<i>Mid-September 2023</i>			
				★ <i>Bridge Fest</i>			
				<i>November 2023</i>			
				<i>Construction</i>			