



I-80 Canoe Creek Bridges Eastbound and Westbound Replacement


SR 0080 over Canoe Creek and Tippecanoe Road

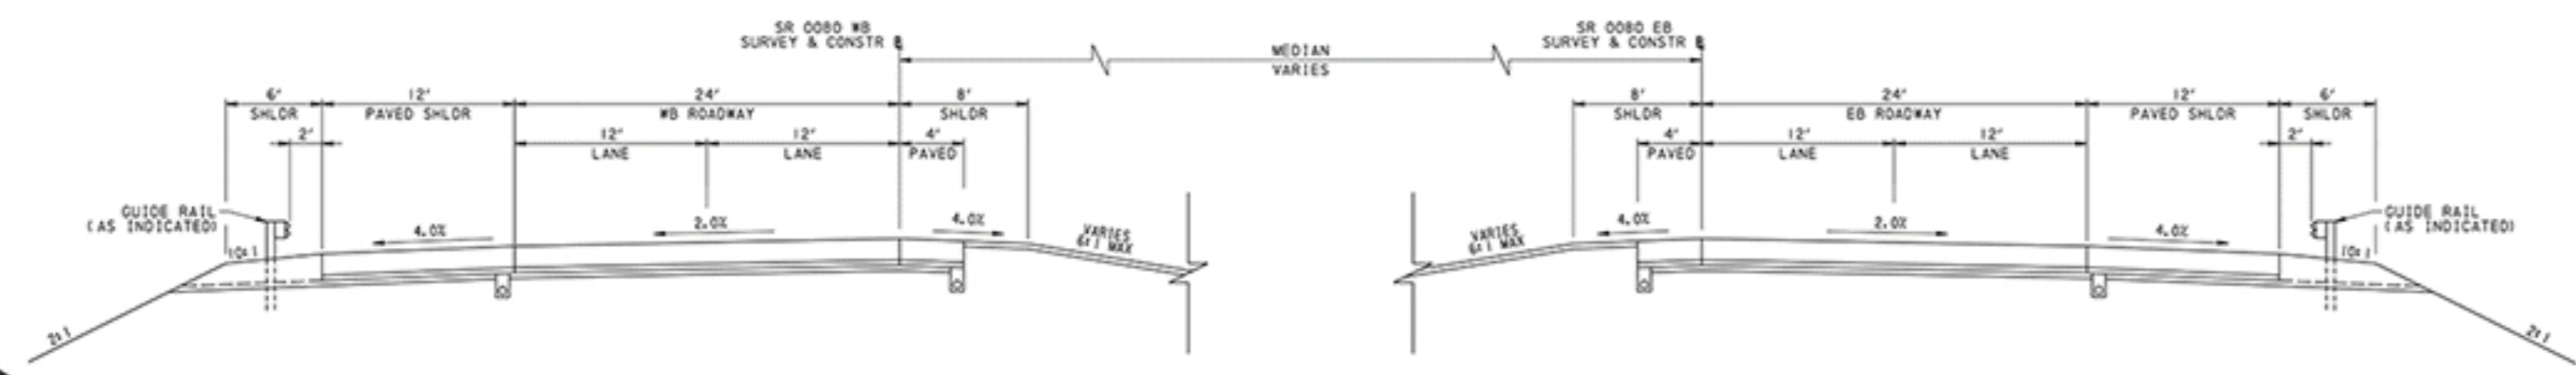

SR 0080 Typical Roadway Section

 

Conceptual Rendering

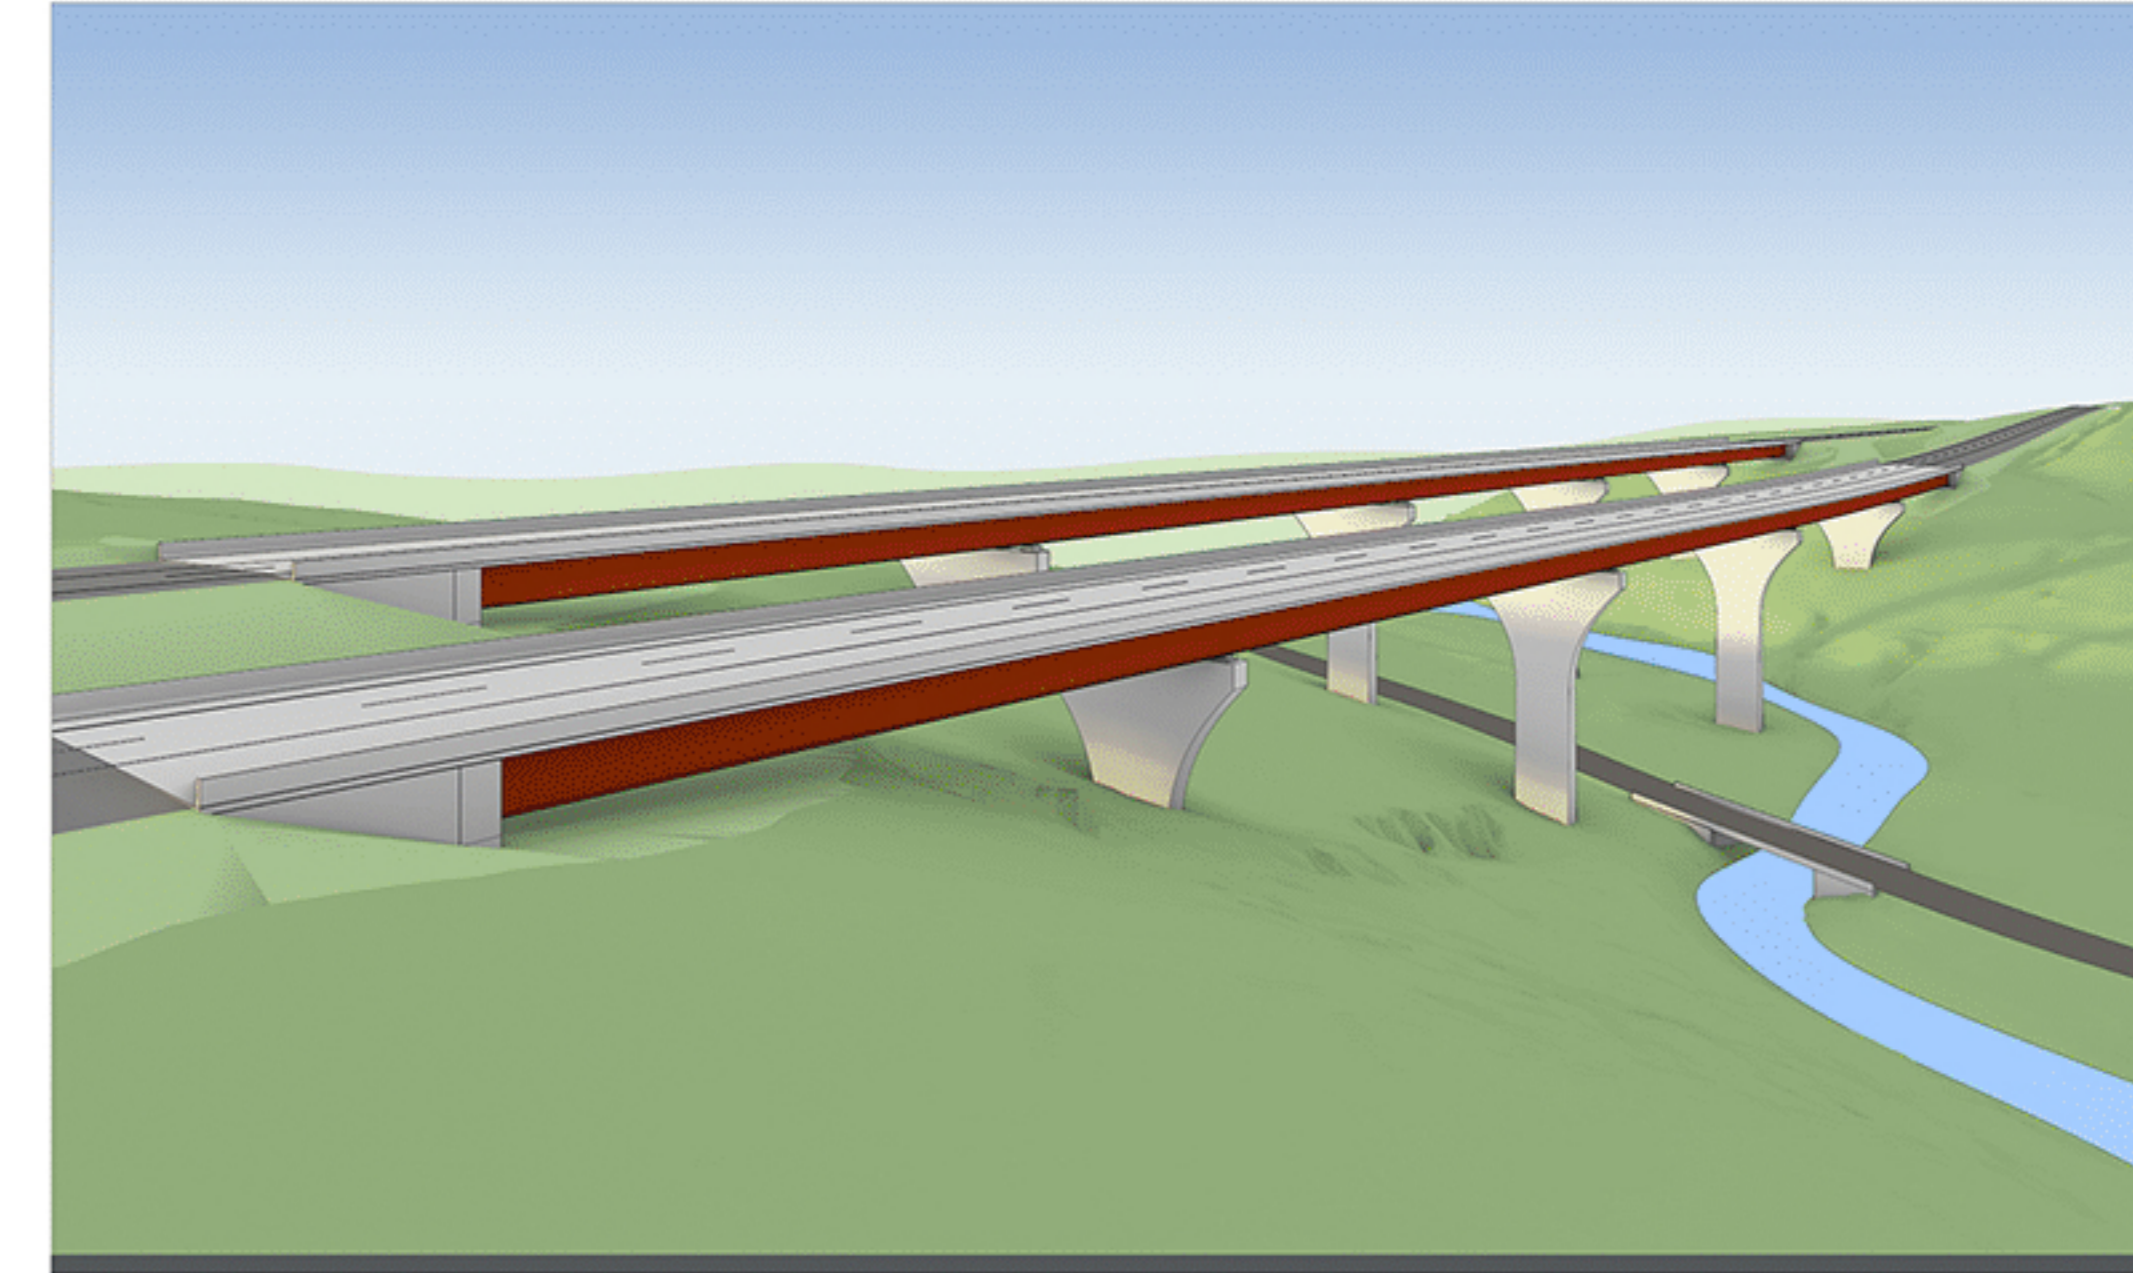

Legend

Proposed Pavement Edge	— (Green line)
Proposed Shoulder Edge	— (Red line)
Property Line	- - - (Black dashed line)
Cut Line	- - - (Blue dashed line)
Fill Line	- - - (Red dashed line)
Wetland Boundary	- - - (Green dashed line)
Proposed Structure	— (Red solid line)