
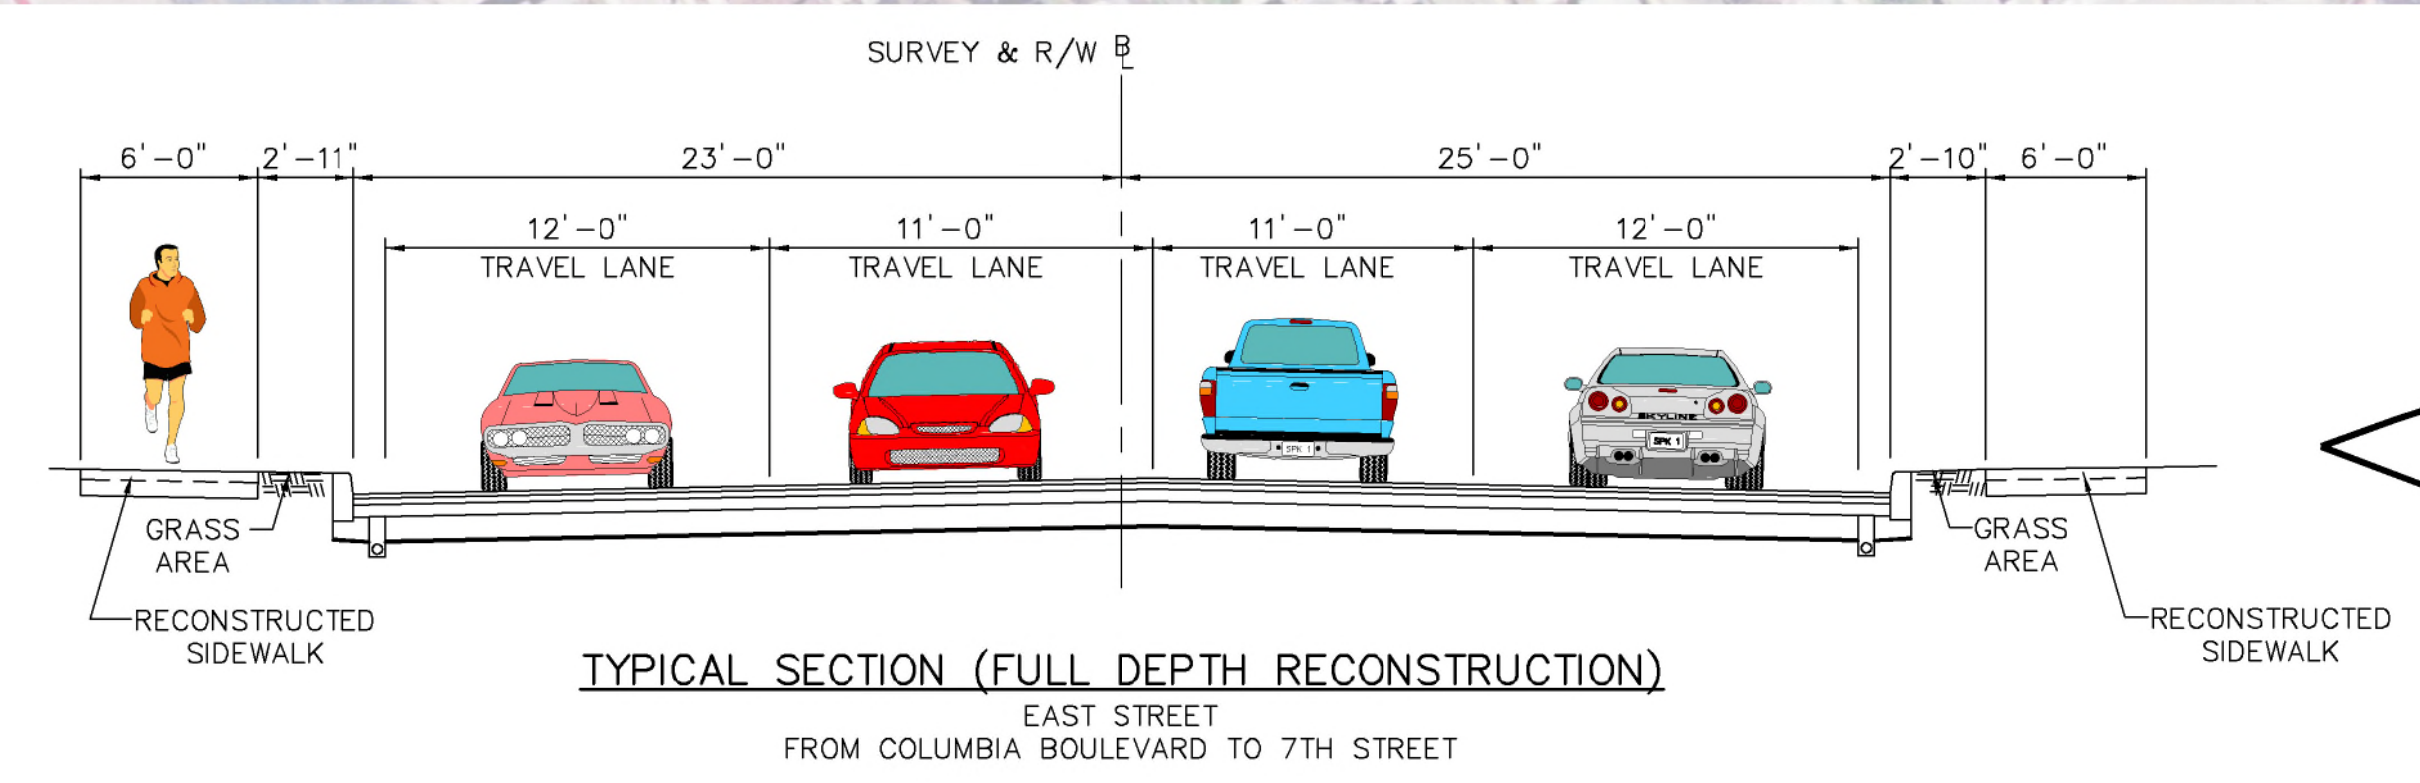
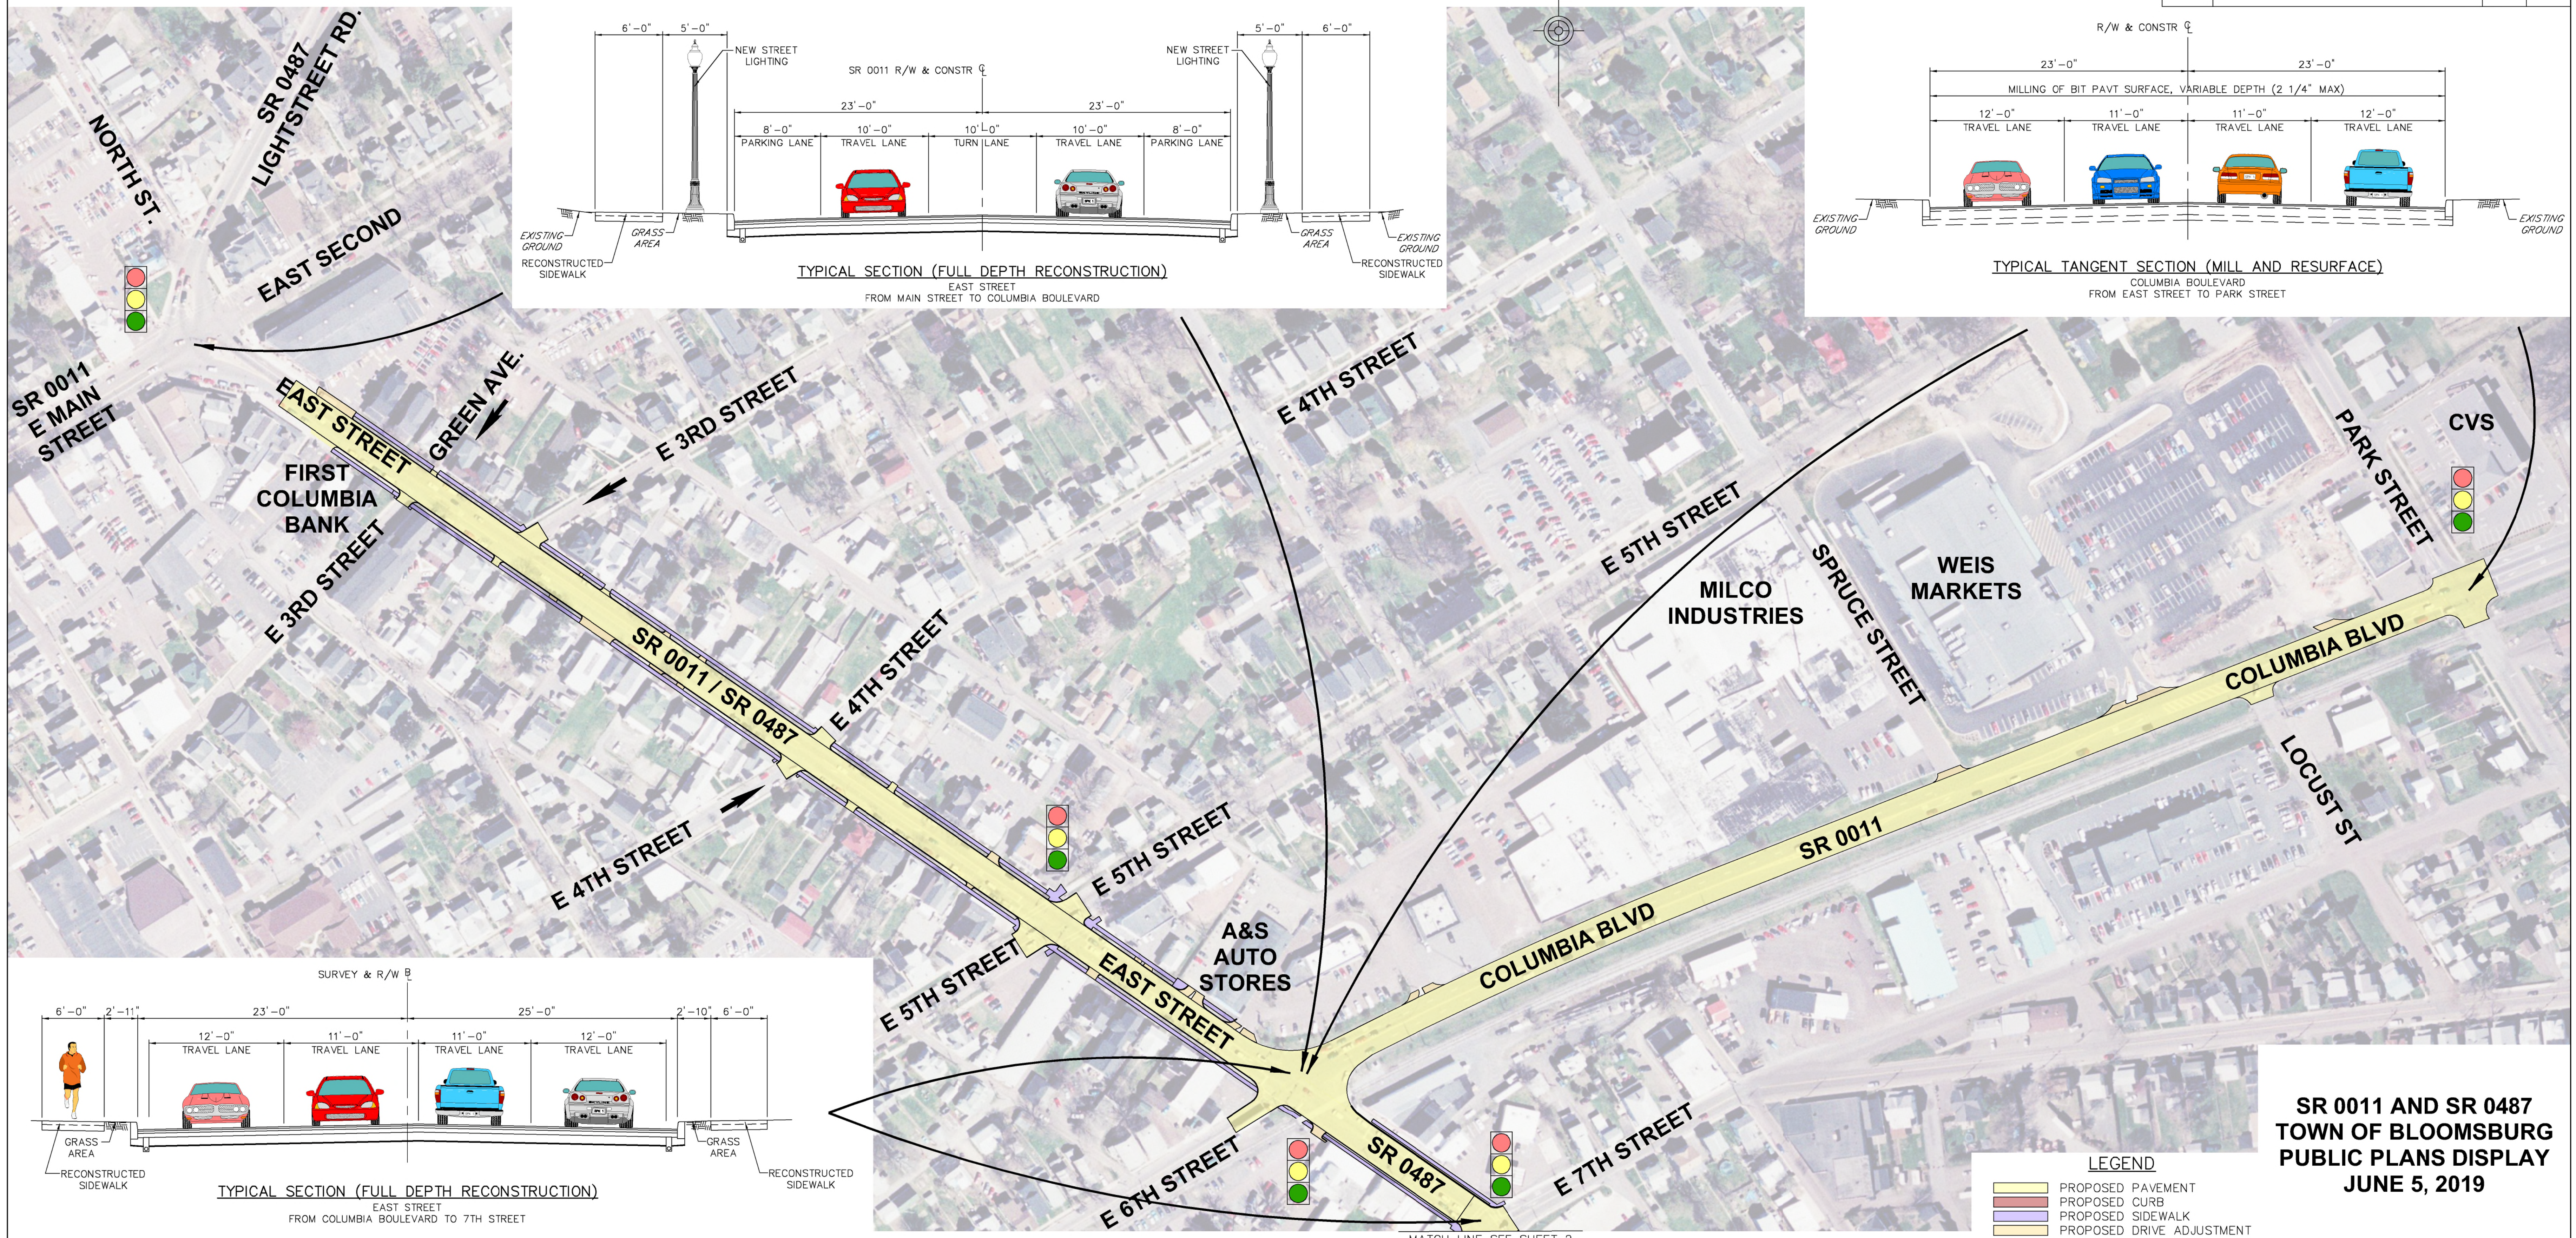
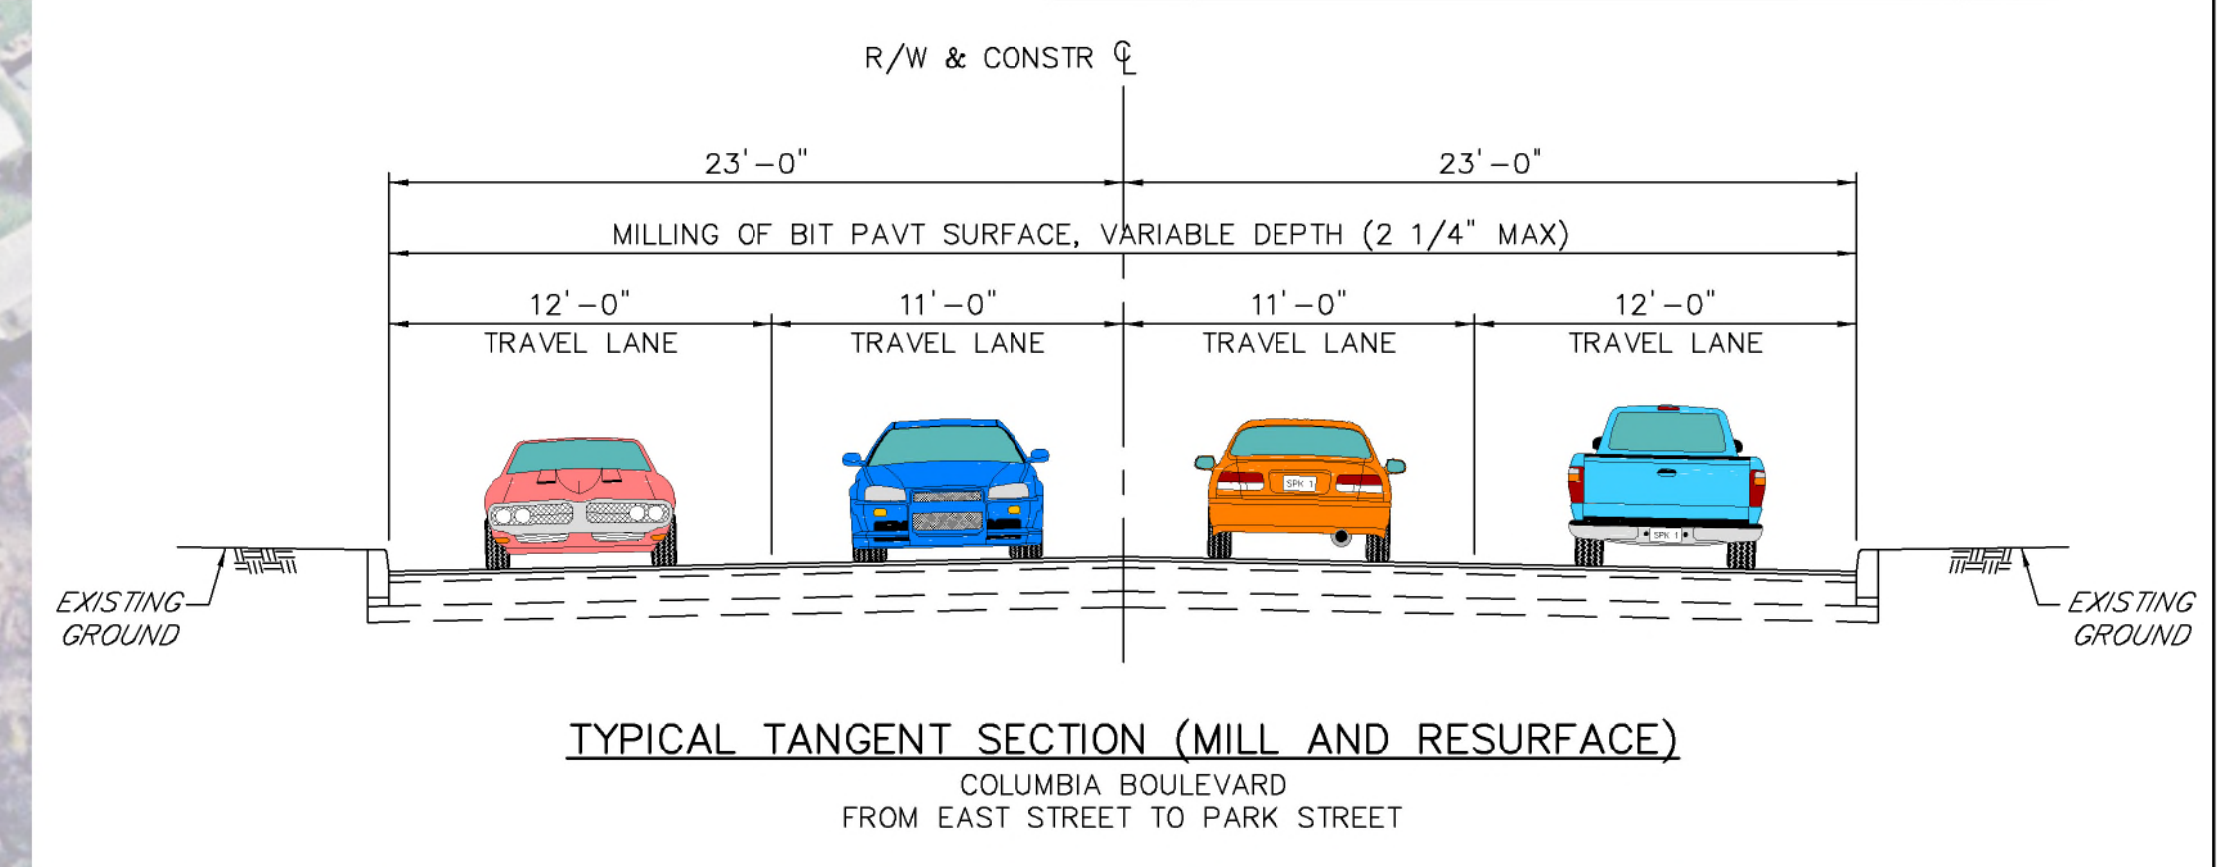


DISTRICT	COUNTY	ROUTE	SECTION	SHEET
3-0	COLUMBIA	0011/0487		1 OF 2
TOWN OF BLOOMSBURG				
REVISION NUMBER	REVISIONS			DATE

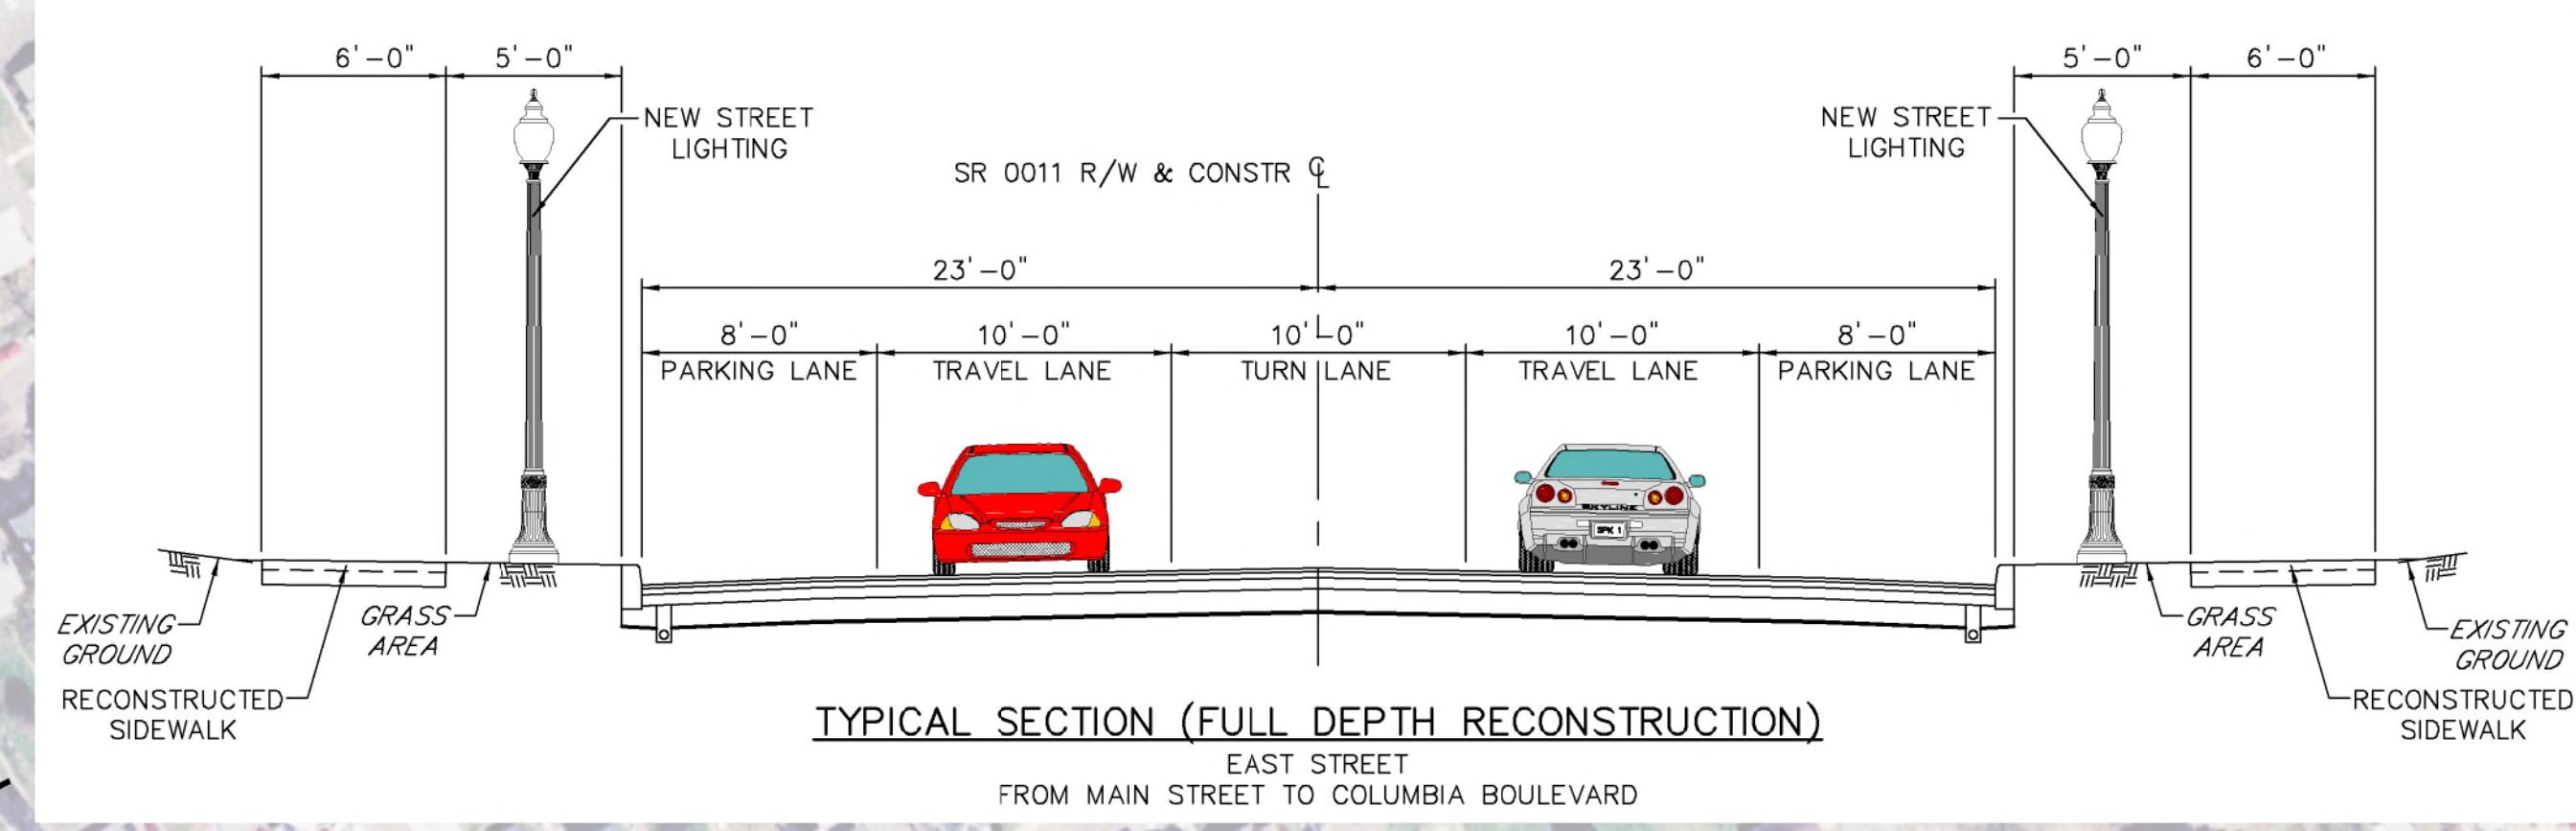




- LEGEND**
- PROPOSED PAVEMENT
 - PROPOSED CURB
 - PROPOSED SIDEWALK
 - PROPOSED DRIVE ADJUSTMENT
 - SIGNAL

**SR 0011 AND SR 0487
TOWN OF BLOOMSBURG
PUBLIC PLANS DISPLAY
JUNE 5, 2019**

NOT TO SCALE

MATCH LINE SEE SHEET 2

DISTRICT	COUNTY	ROUTE	SECTION	SHEET
3-0	COLUMBIA	0487		2 OF 2
TOWN OF BLOOMSBURG				
REVISION NUMBER	REVISIONS			DATE
				BY

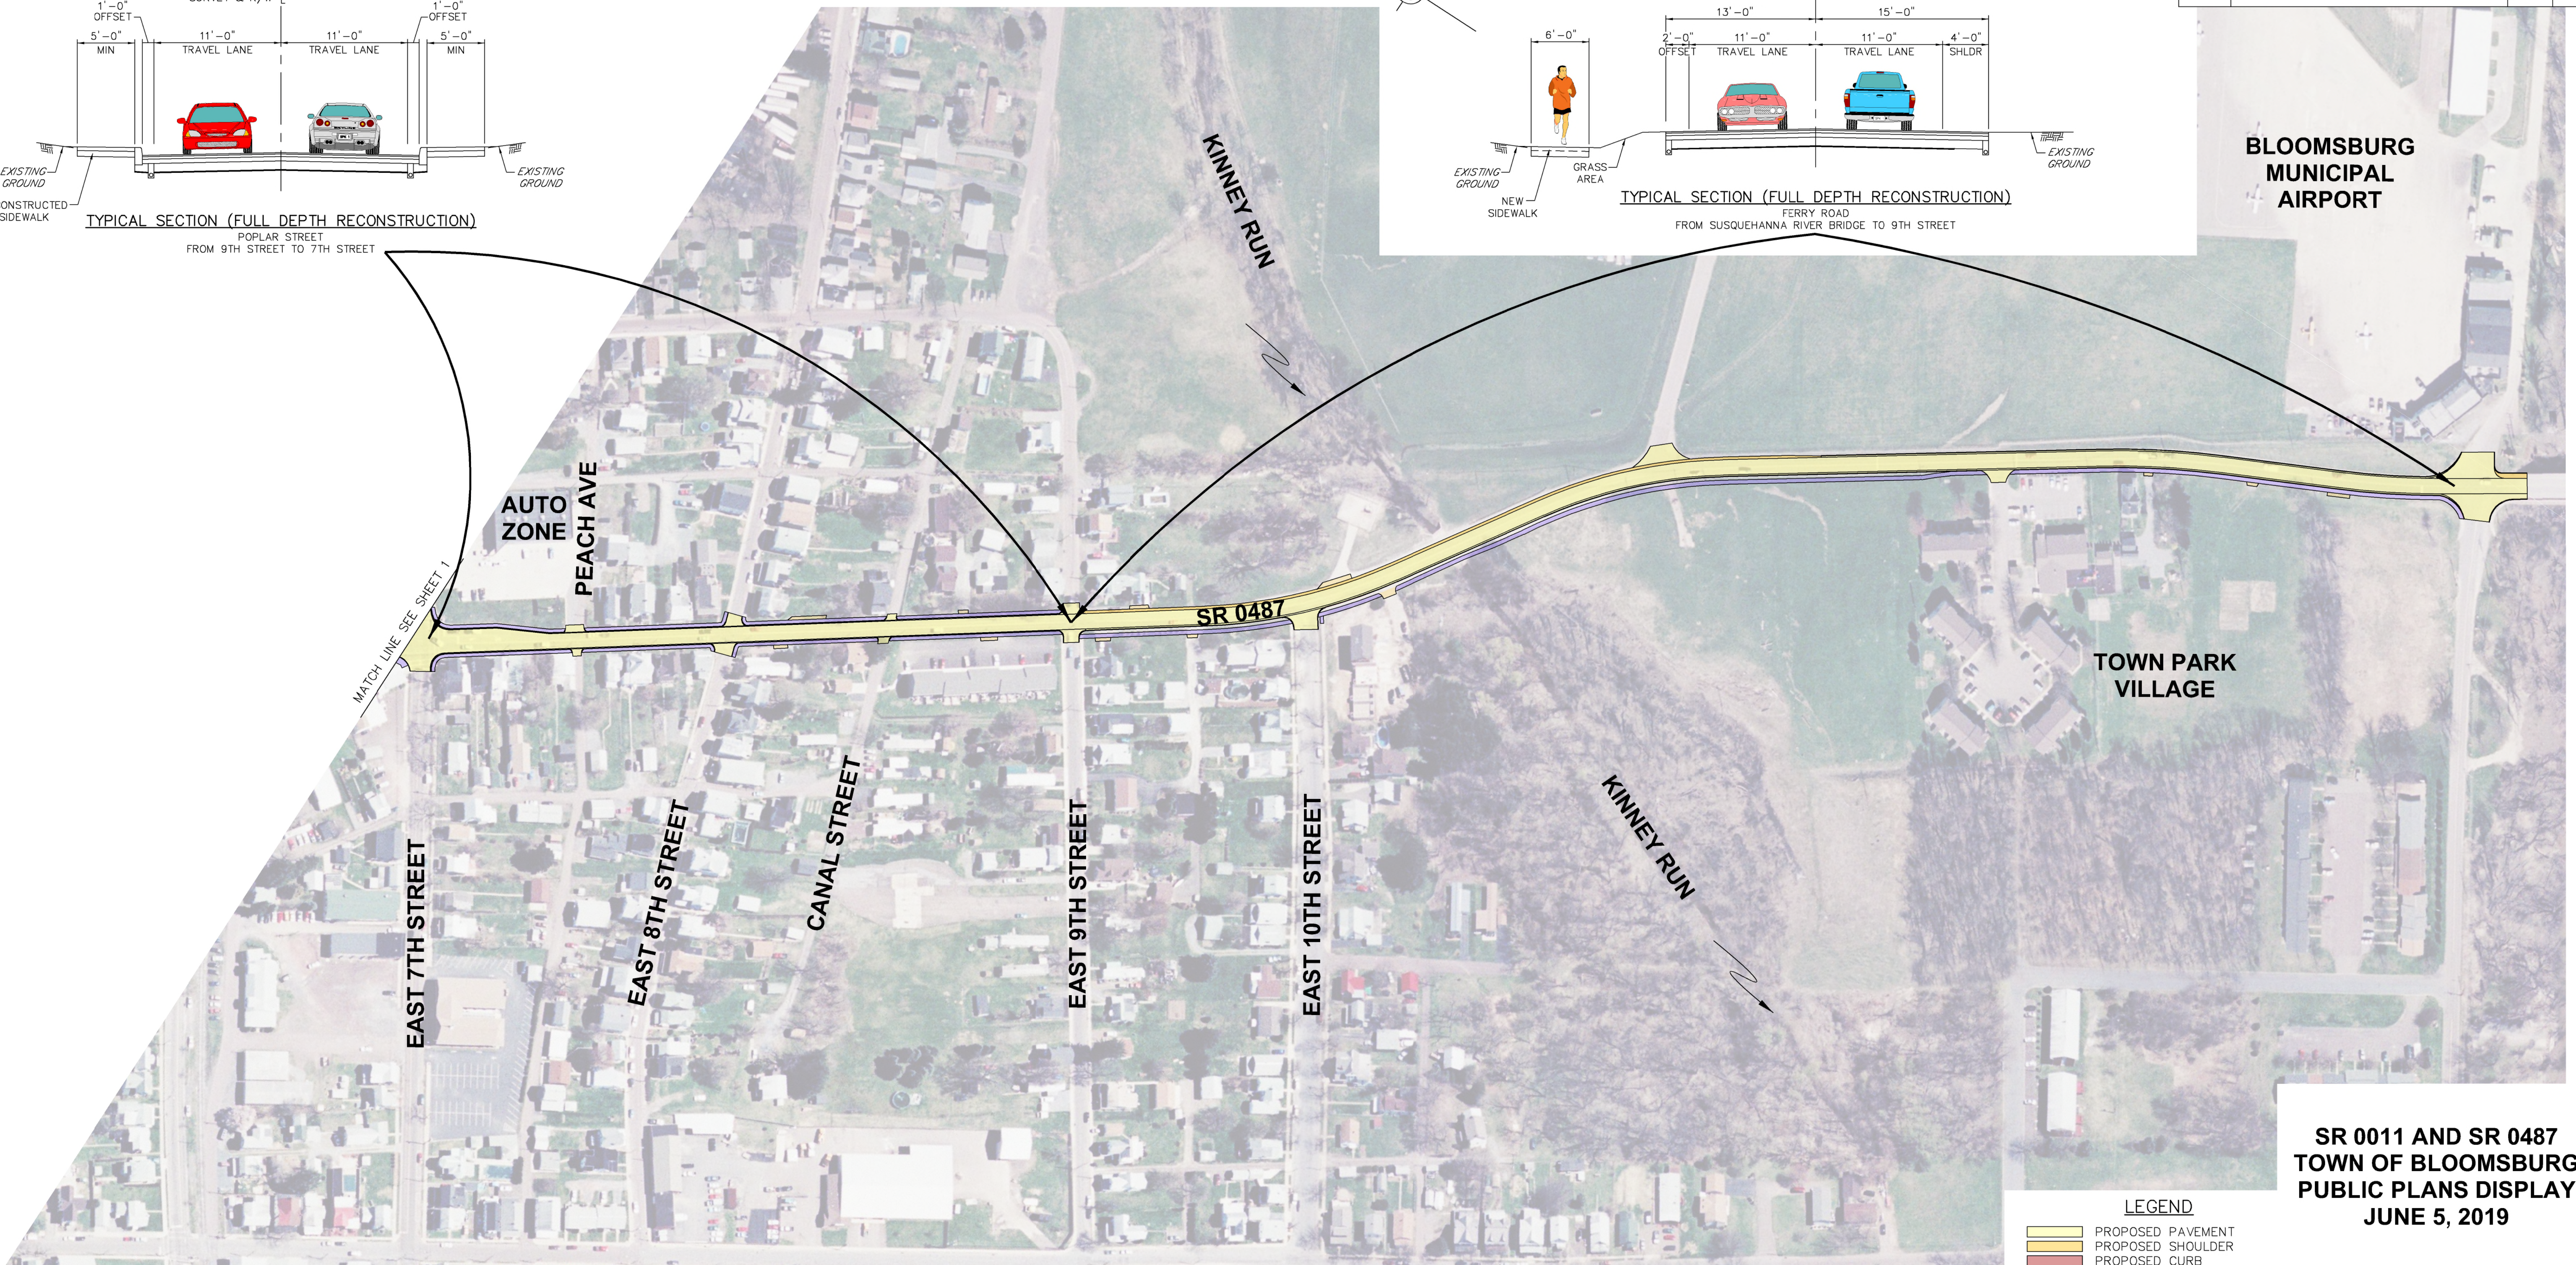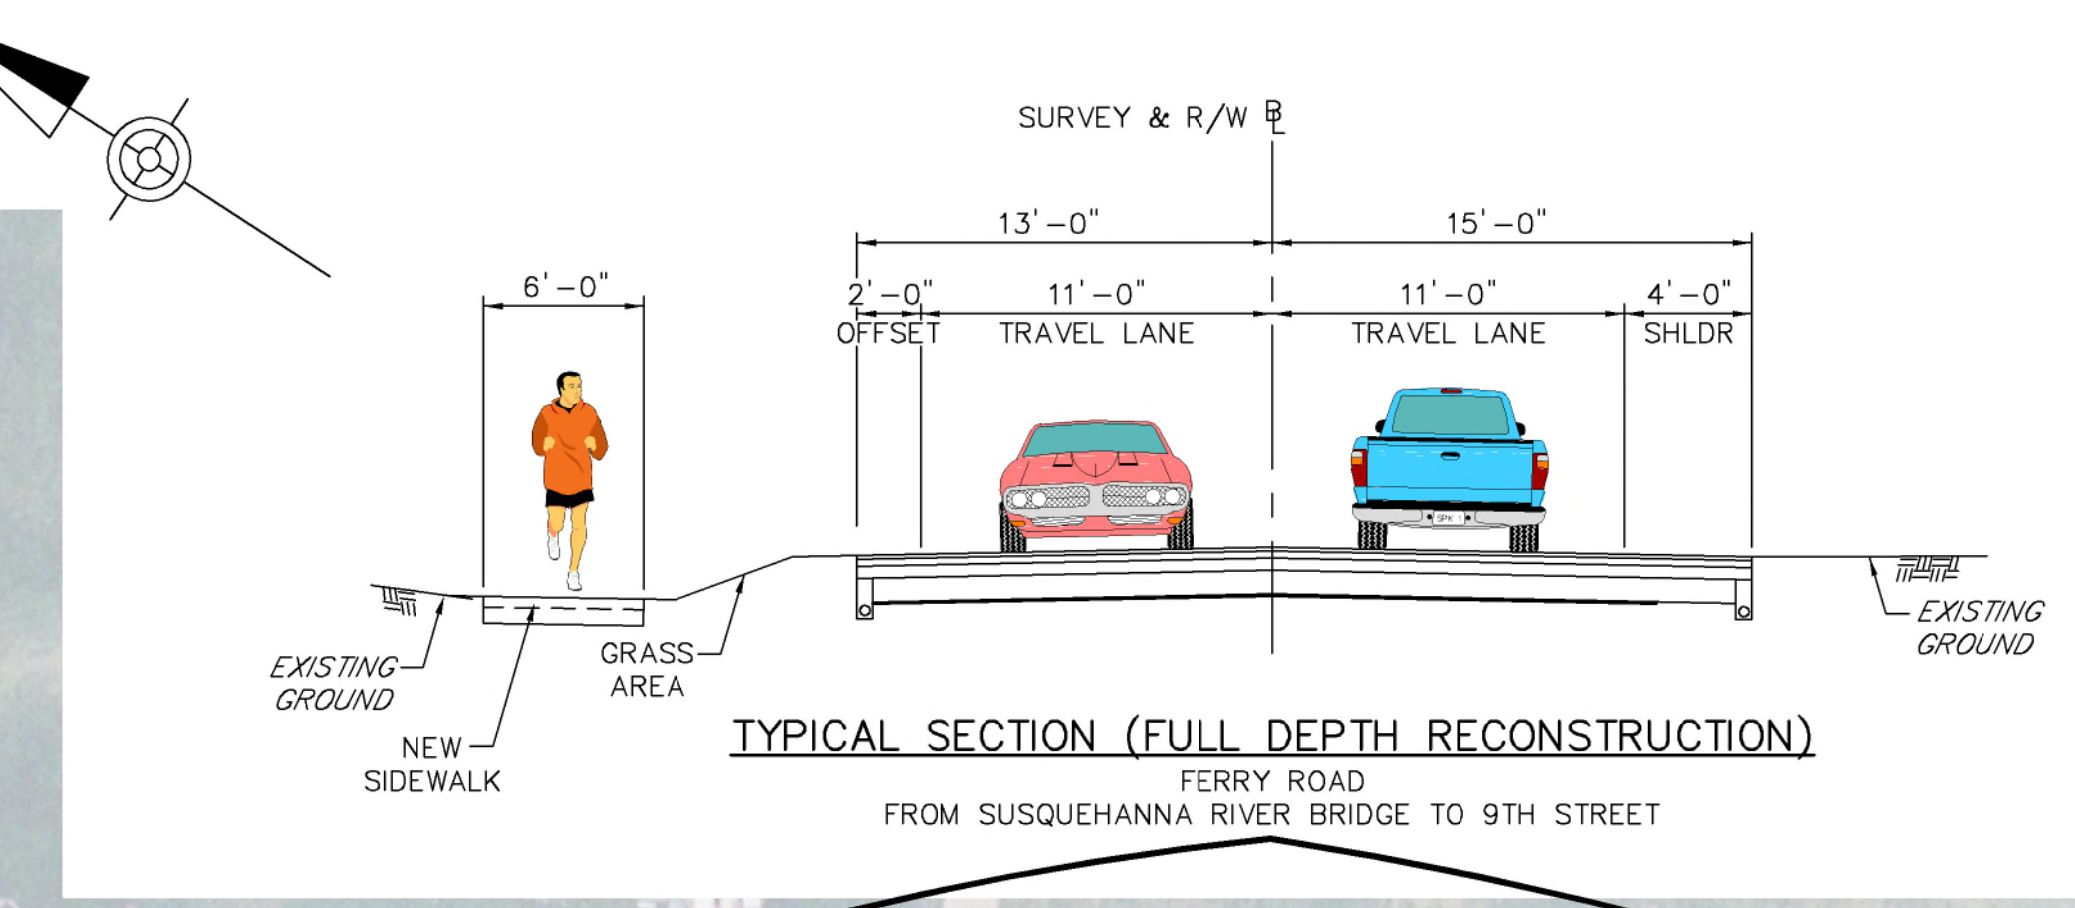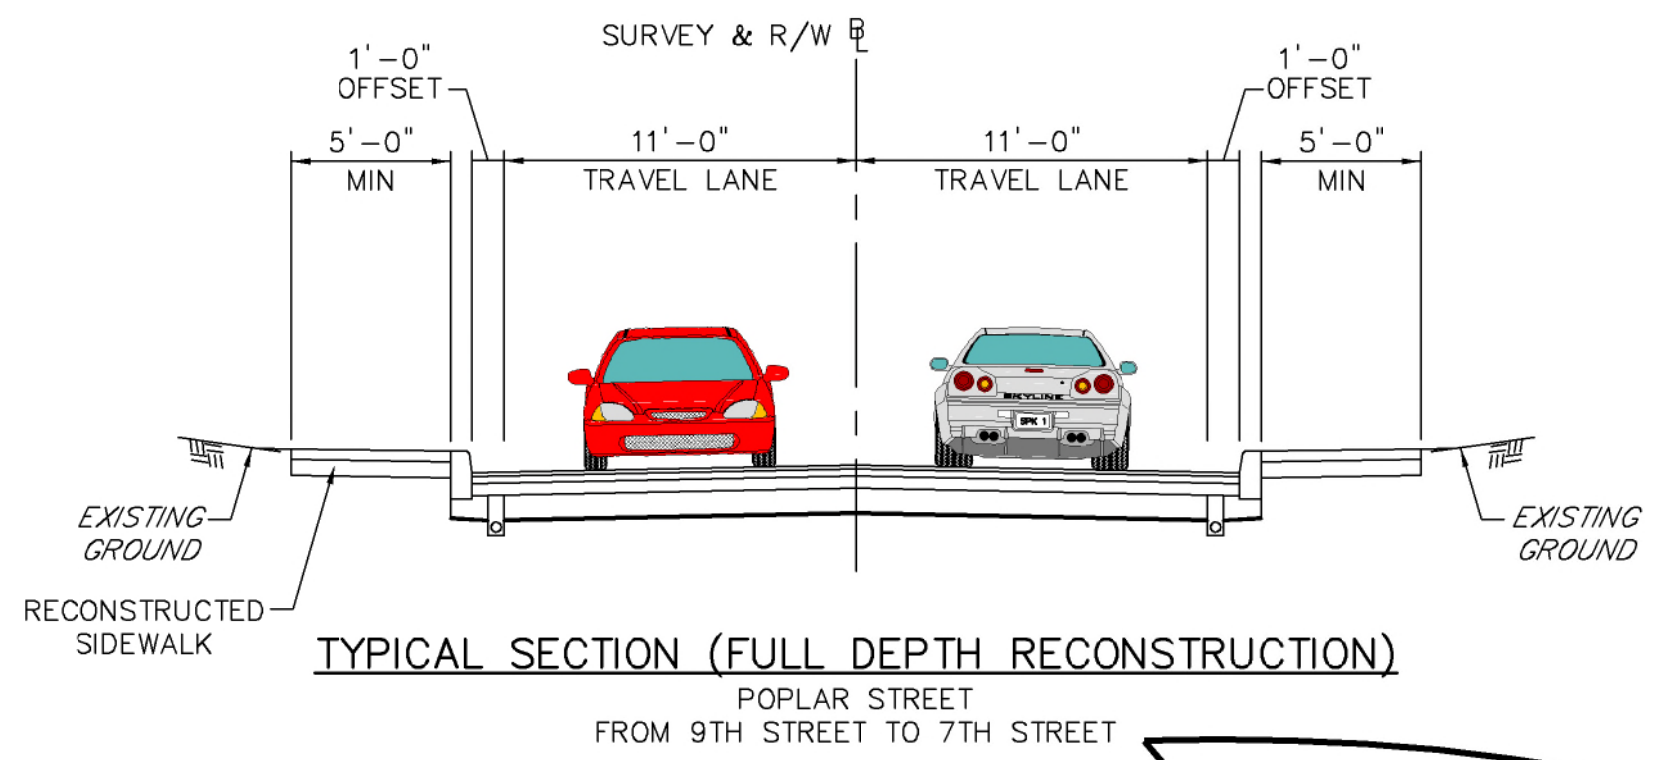

LEGEND

	PROPOSED PAVEMENT
	PROPOSED SHOULDER
	PROPOSED CURB
	PROPOSED SIDEWALK
	PROPOSED DRIVE ADJUSTMENT

**SR 0011 AND SR 0487
TOWN OF BLOOMSBURG
PUBLIC PLANS DISPLAY
JUNE 5, 2019**

NOT TO SCALE