


PLOTTED: 19-JUL-2023 10:40

PROPOSED DESIGN CONCEPT

SR 1007 SECTION 650

STRUCTURE REPLACEMENT PROJECT DAMASCUS TOWNSHIP WAYNE COUNTY

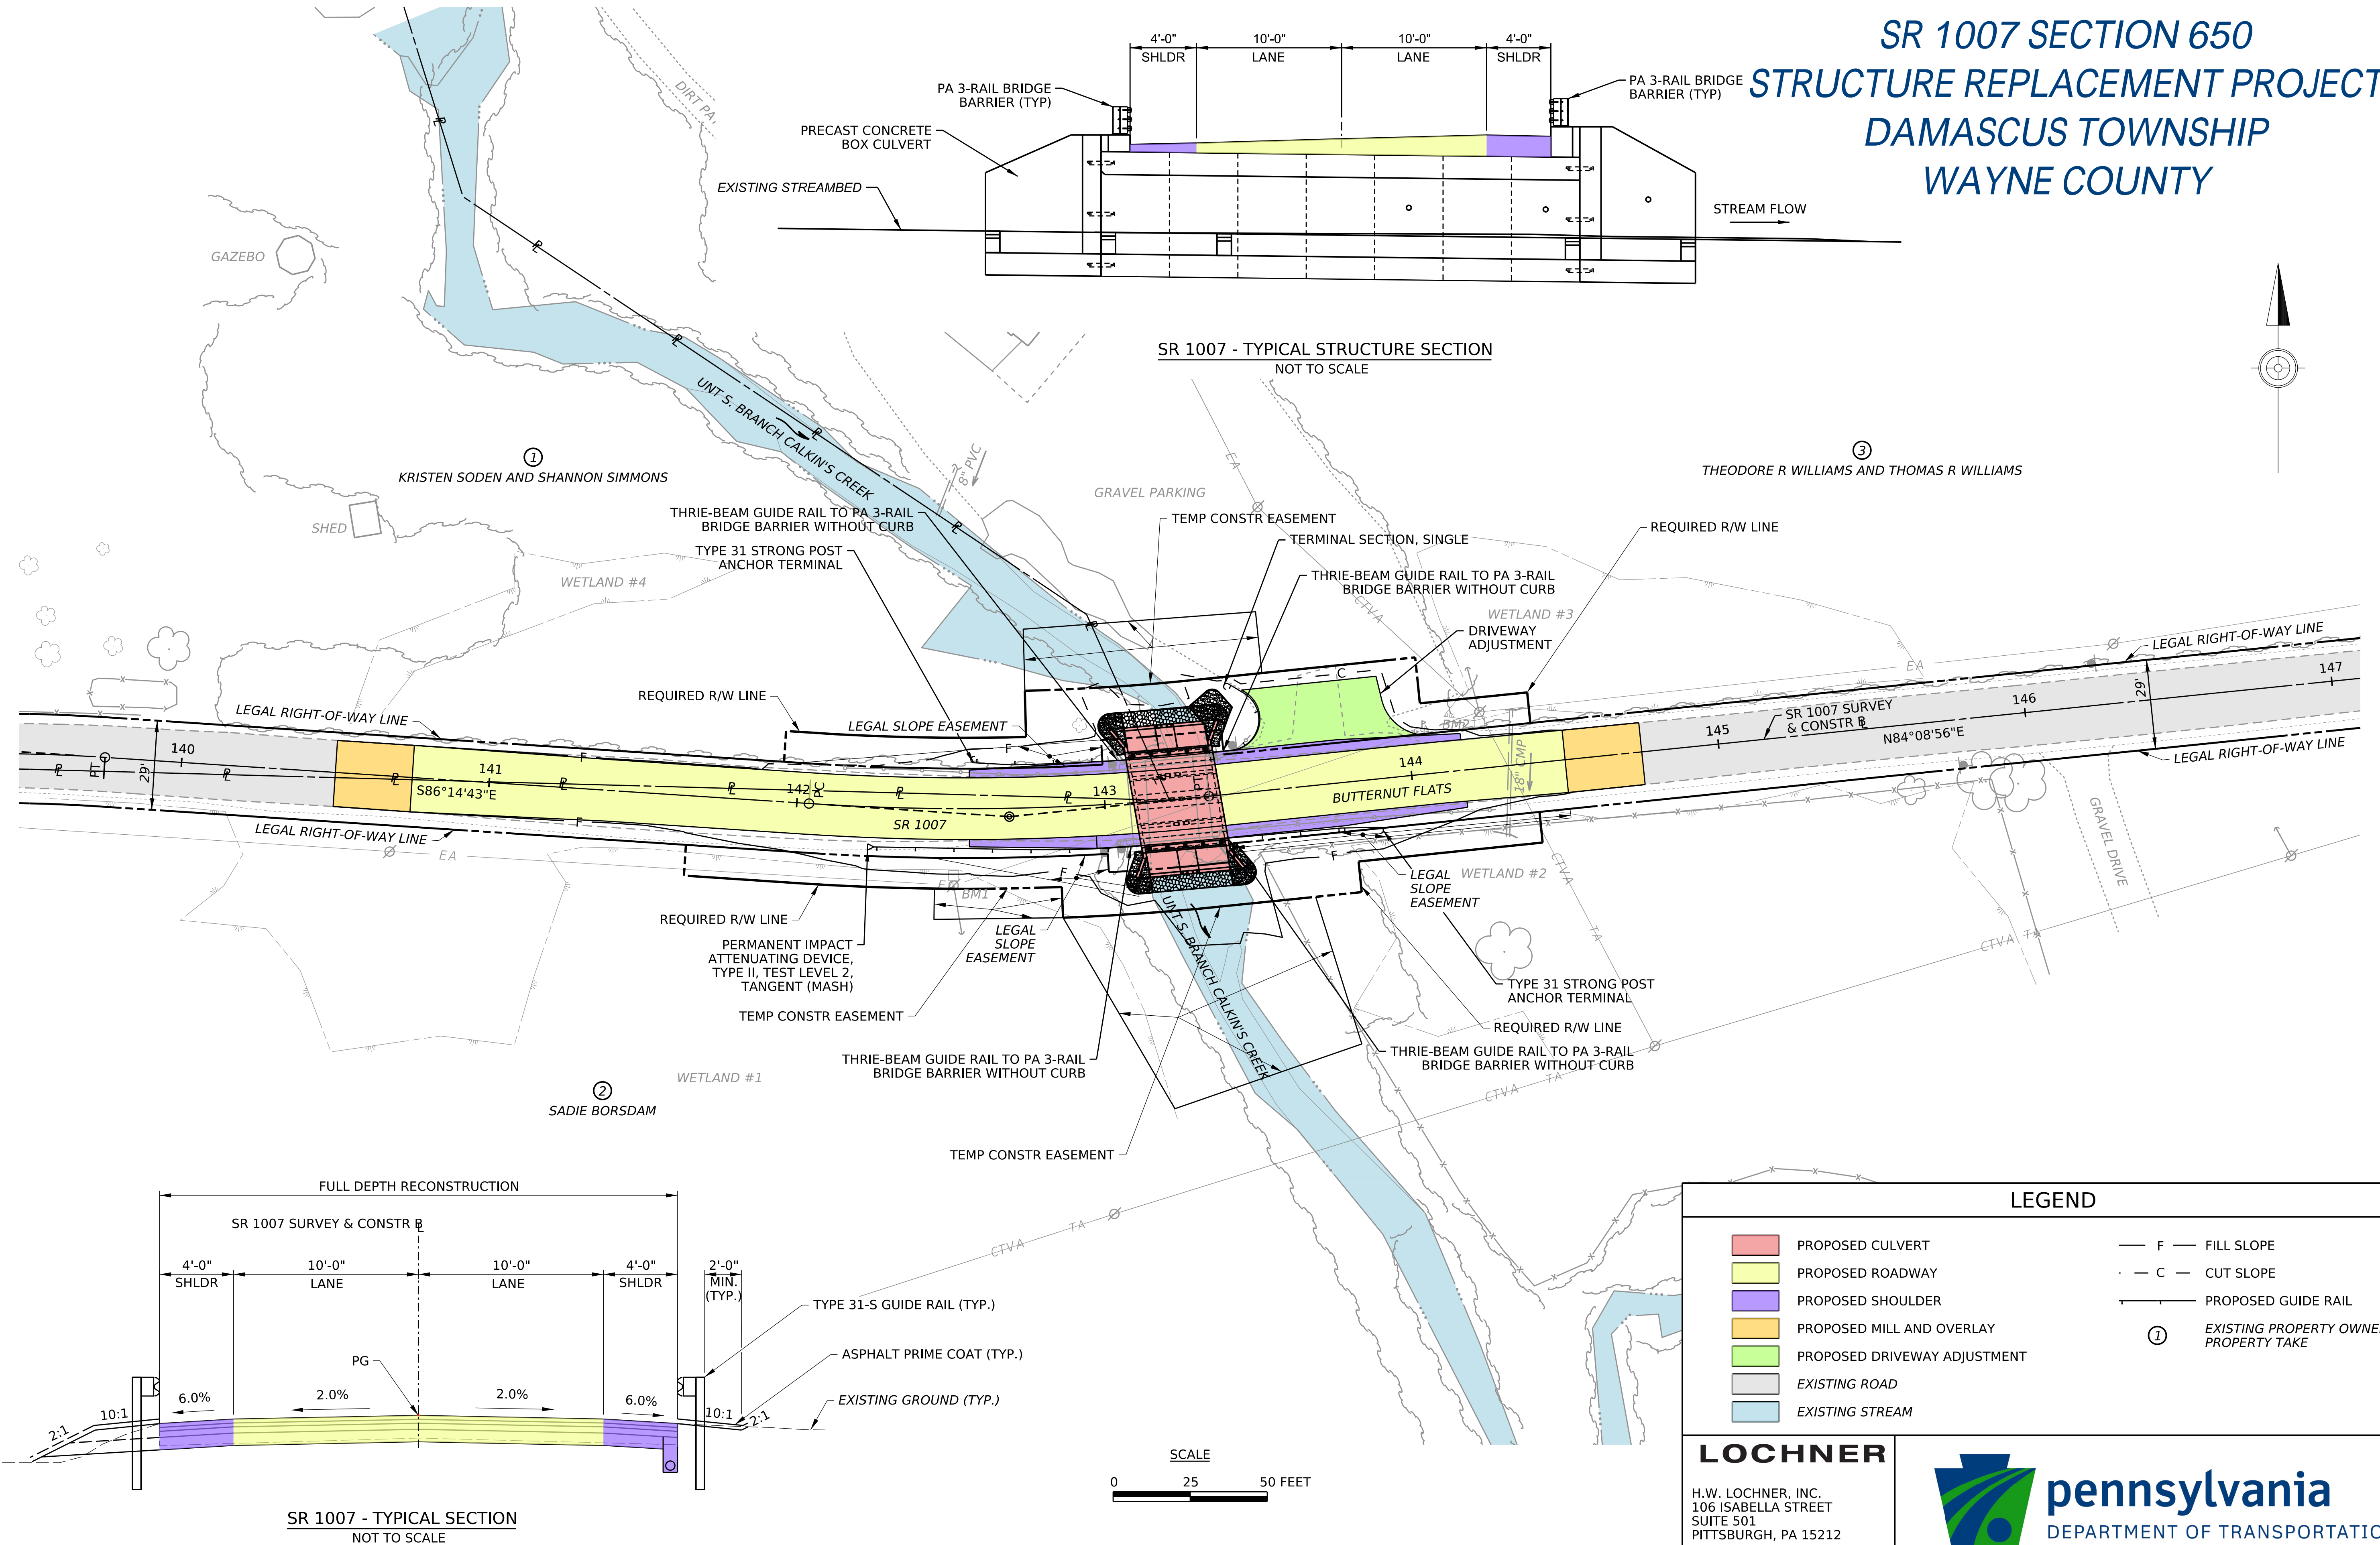

LOCHNER
H.W. LOCHNER, INC.
106 ISABELLA STREET
SUITE 501
PITTSBURGH, PA 15212

