



I-81 SECTION 316 ASHLEY TO ARENA: Traffic Volumes


**OPENING YEAR 2027 NO BUILD
AVERAGE DAILY TRAFFIC VOLUMES**

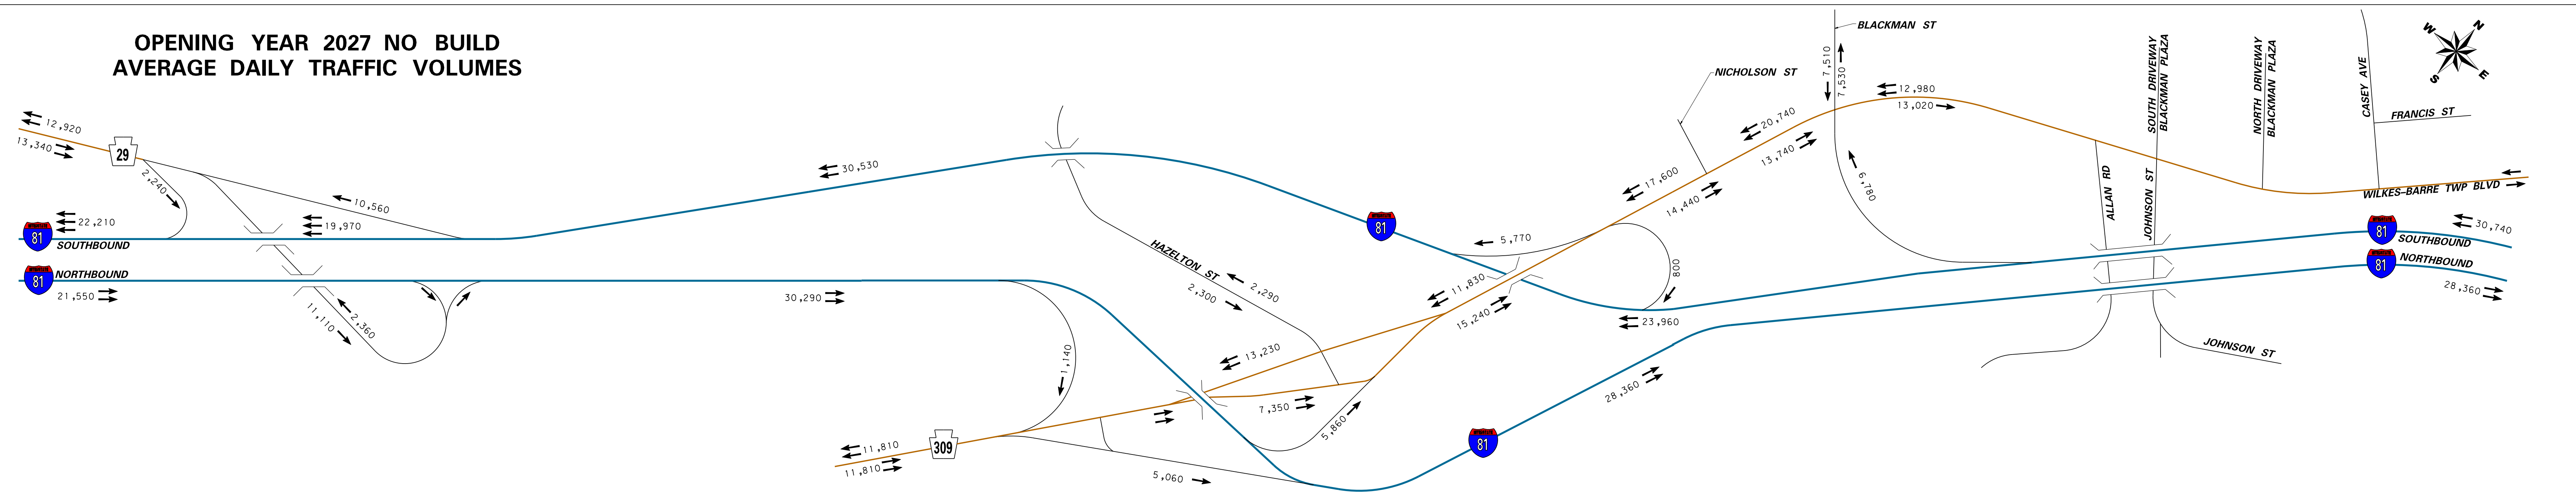

**DESIGN YEAR 2047 NO BUILD
AVERAGE DAILY TRAFFIC VOLUMES**

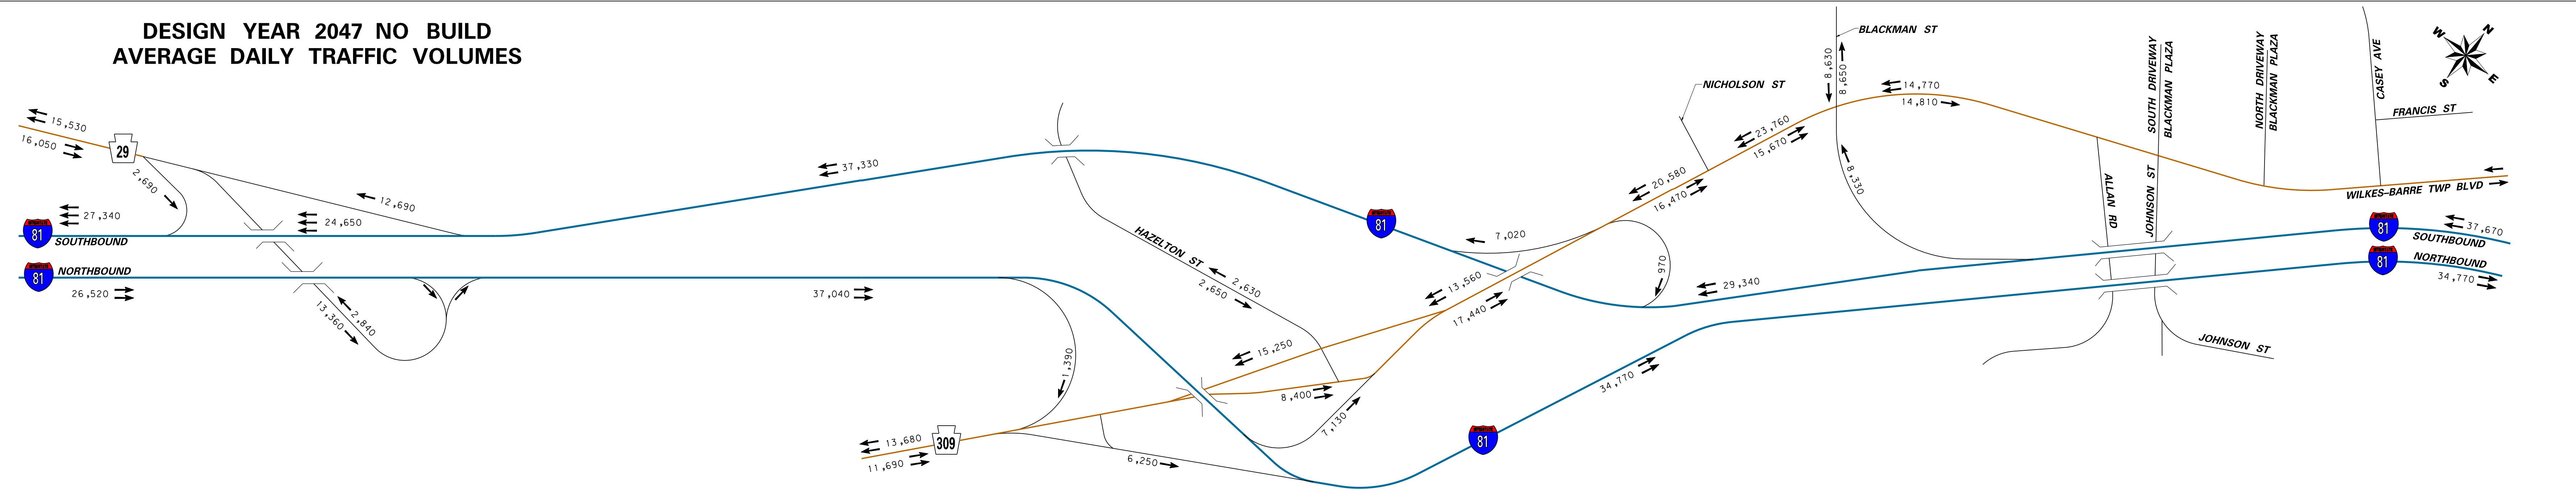

**DESIGN YEAR 2047 RECOMMENDED BUILD ALTERNATIVE
AVERAGE DAILY TRAFFIC VOLUMES**

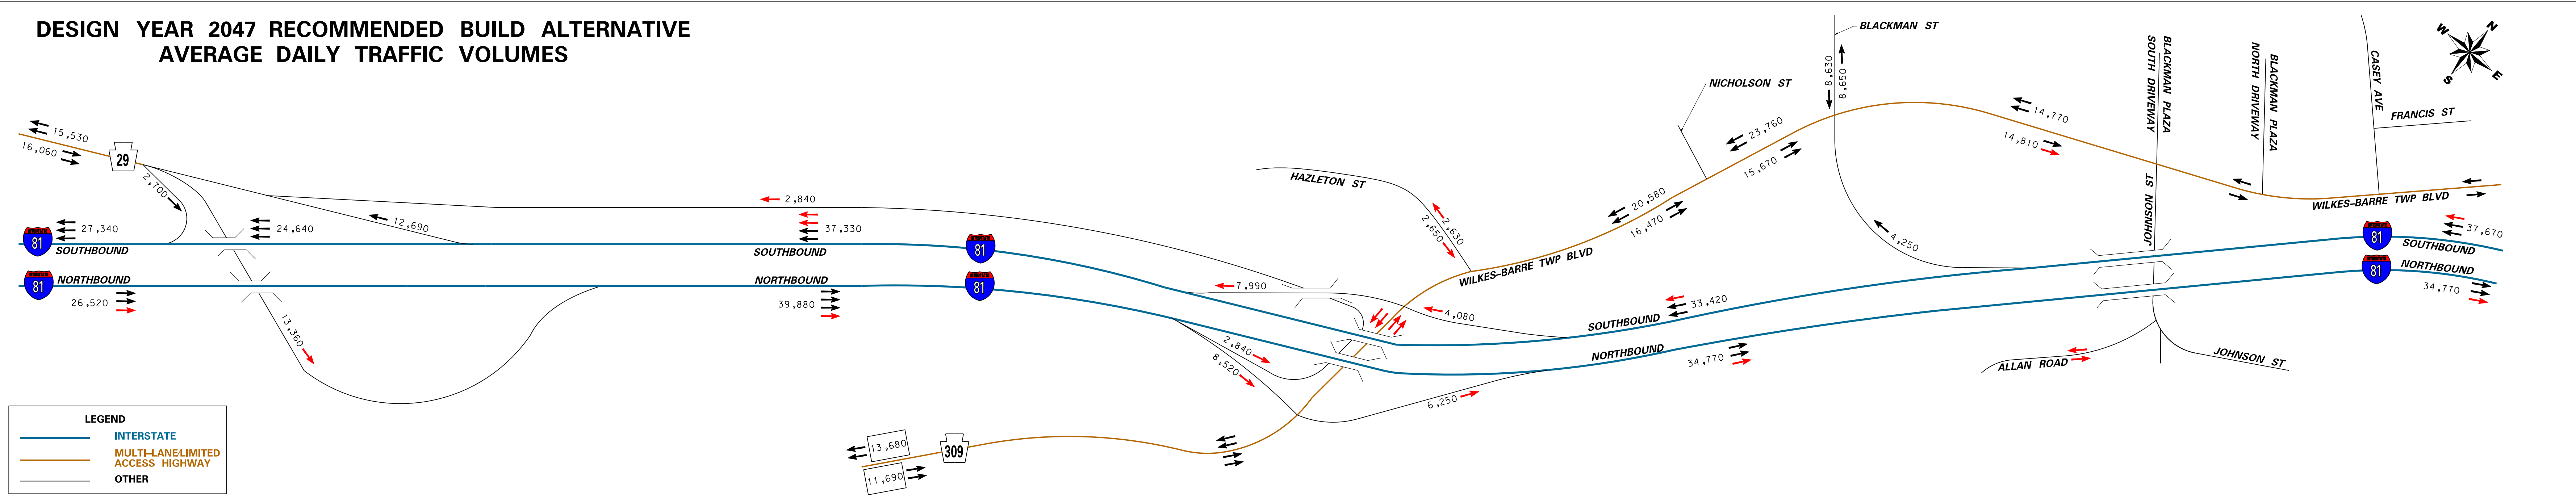

LEGEND
 INTERSTATE
 MULTI-LANE LIMITED ACCESS HIGHWAY
 OTHER