


# SR 4015, SEC 02B, TILDEN ROAD OVER UNNAMED TRIBUTARY TO IRISH CREEK

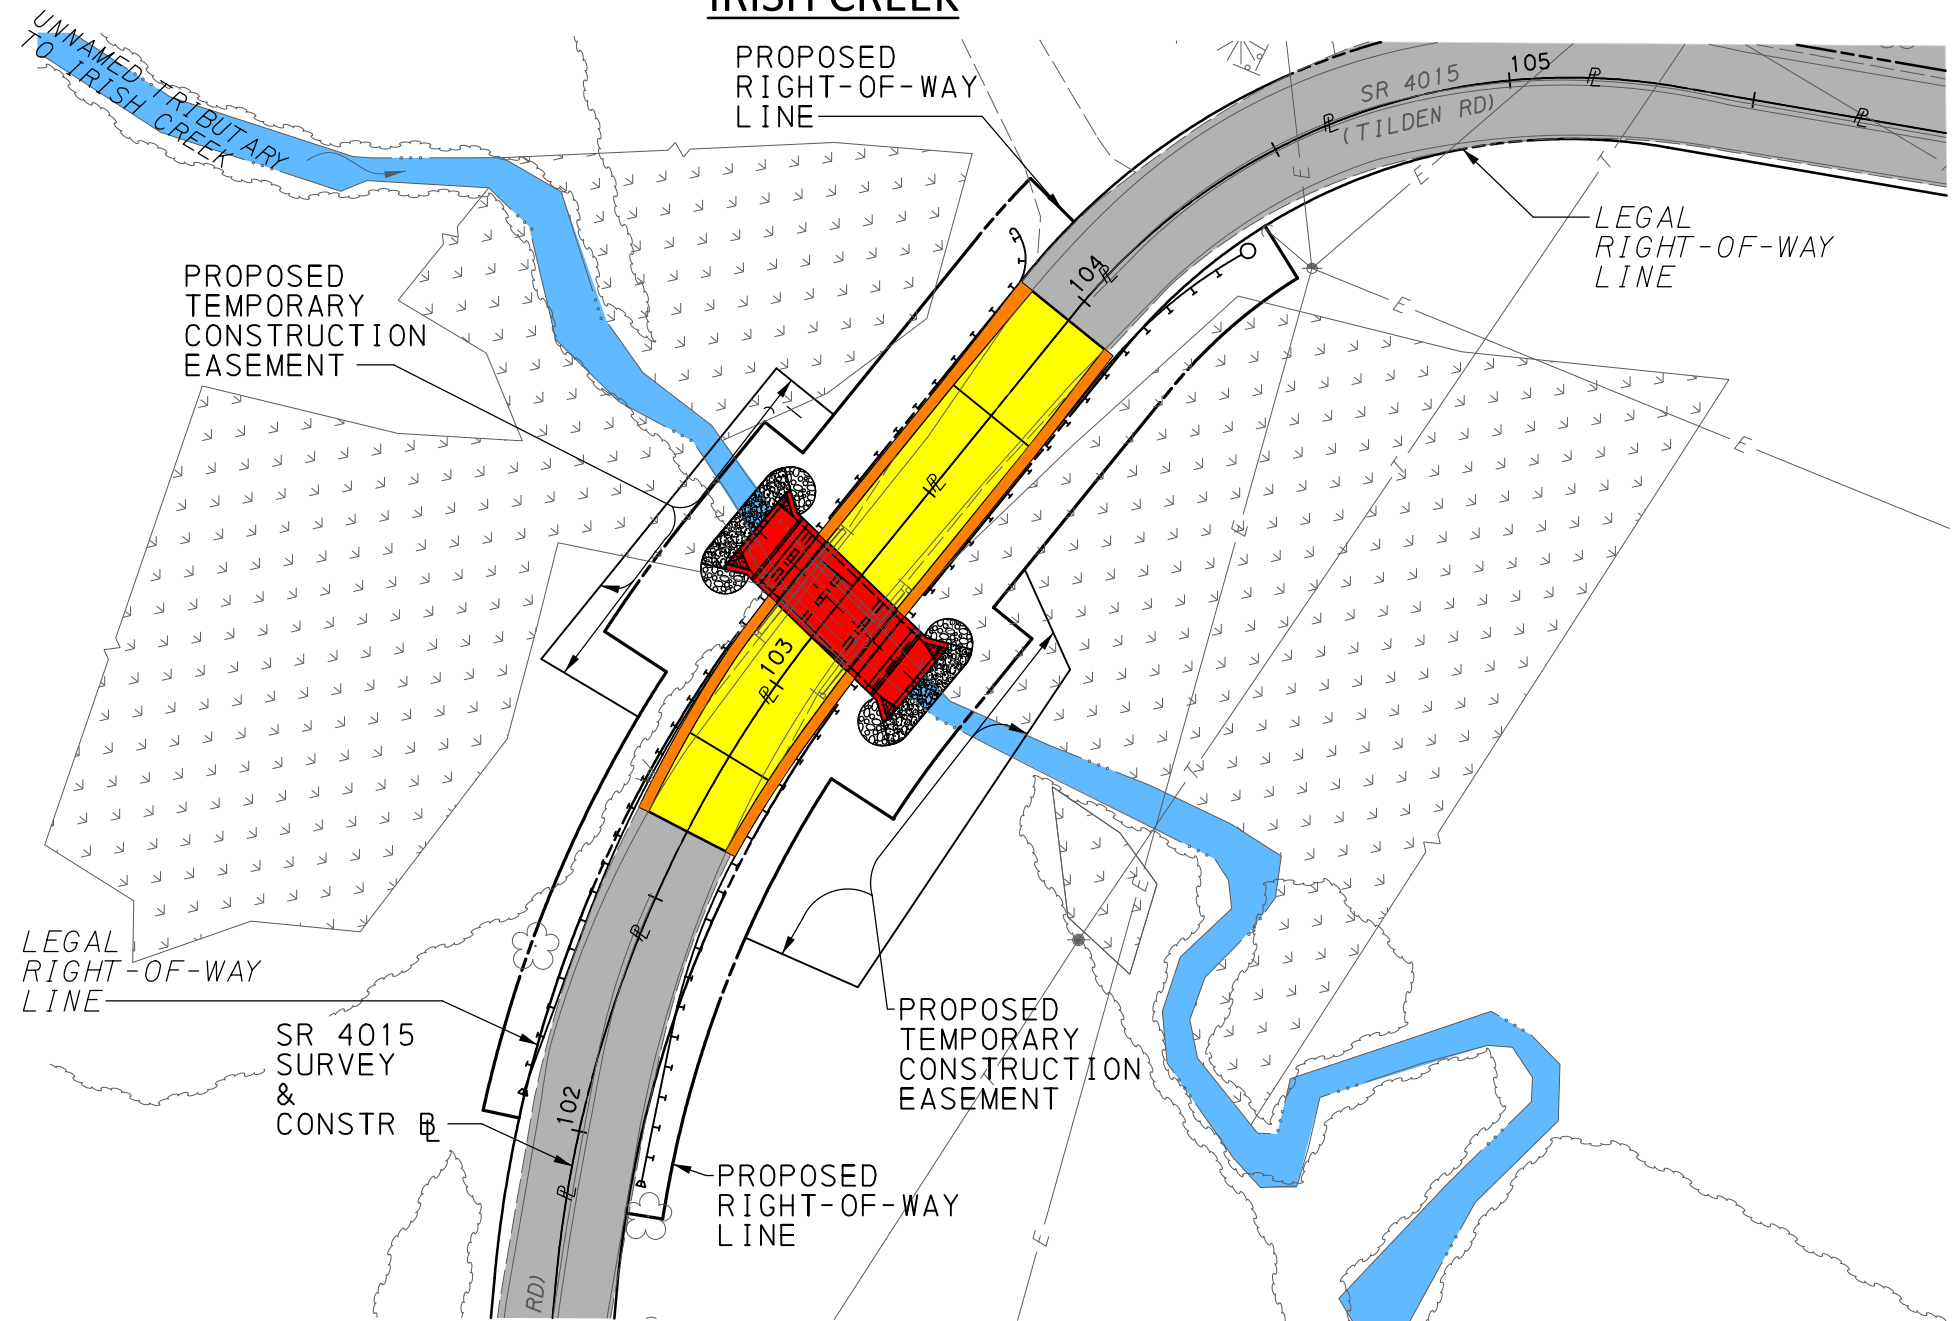


## LEGEND

- PROPOSED PAVEMENT
- PROPOSED SHOULDER
- PROPOSED STRUCTURE
- PROPOSED SCOUR PROTECTION
- EXISTING PAVEMENT
- EXISTING WETLANDS
- EXISTING STREAM


## PRELIMINARY PLAN

NOT TO SCALE

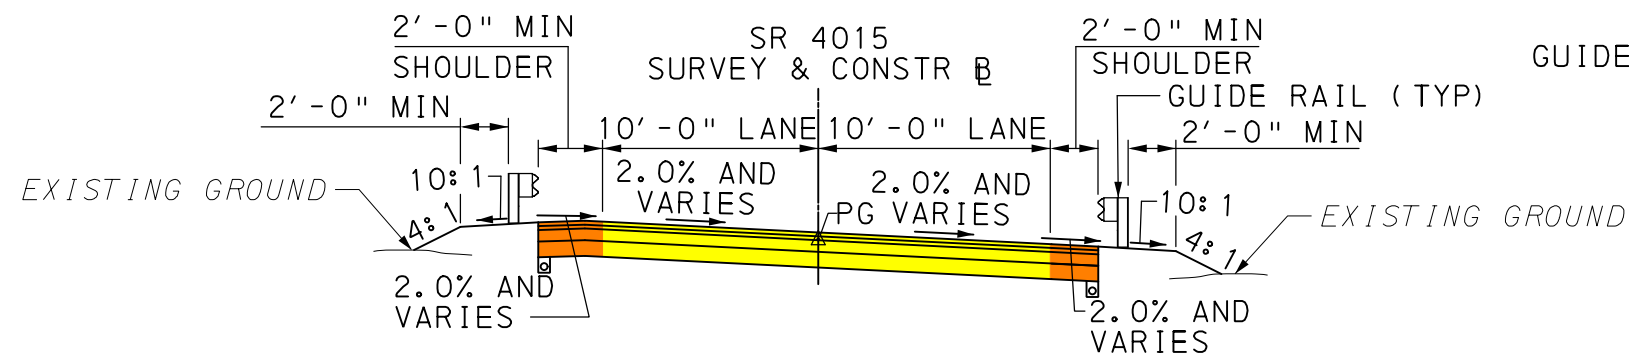

## PROPOSED ROADWAY TYPICAL SECTION

NOT TO SCALE

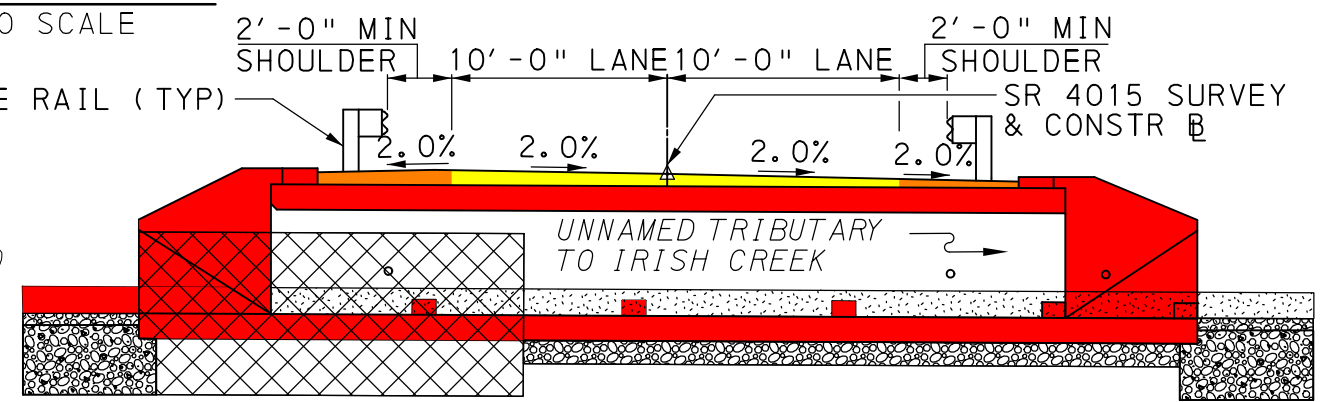

## SECTION ALONG CENTERLINE OF CULVERT

NOT TO SCALE