


SR 1011-01B BRIDGE REPLACEMENT PROJECT

RYAN TOWNSHIP, SCHUYLKILL COUNTY



FILE NAME: X:\SCR-2018415.00_E04468 District 5-0 Open End\09_SR 1011-01B\SR 1011-01B\Plans\Public Meeting\53-1011-01B_Profile.dgn
PLOTTED: 28-APR-2023 10:04
GREENMAN-PEDERSEN, INC.

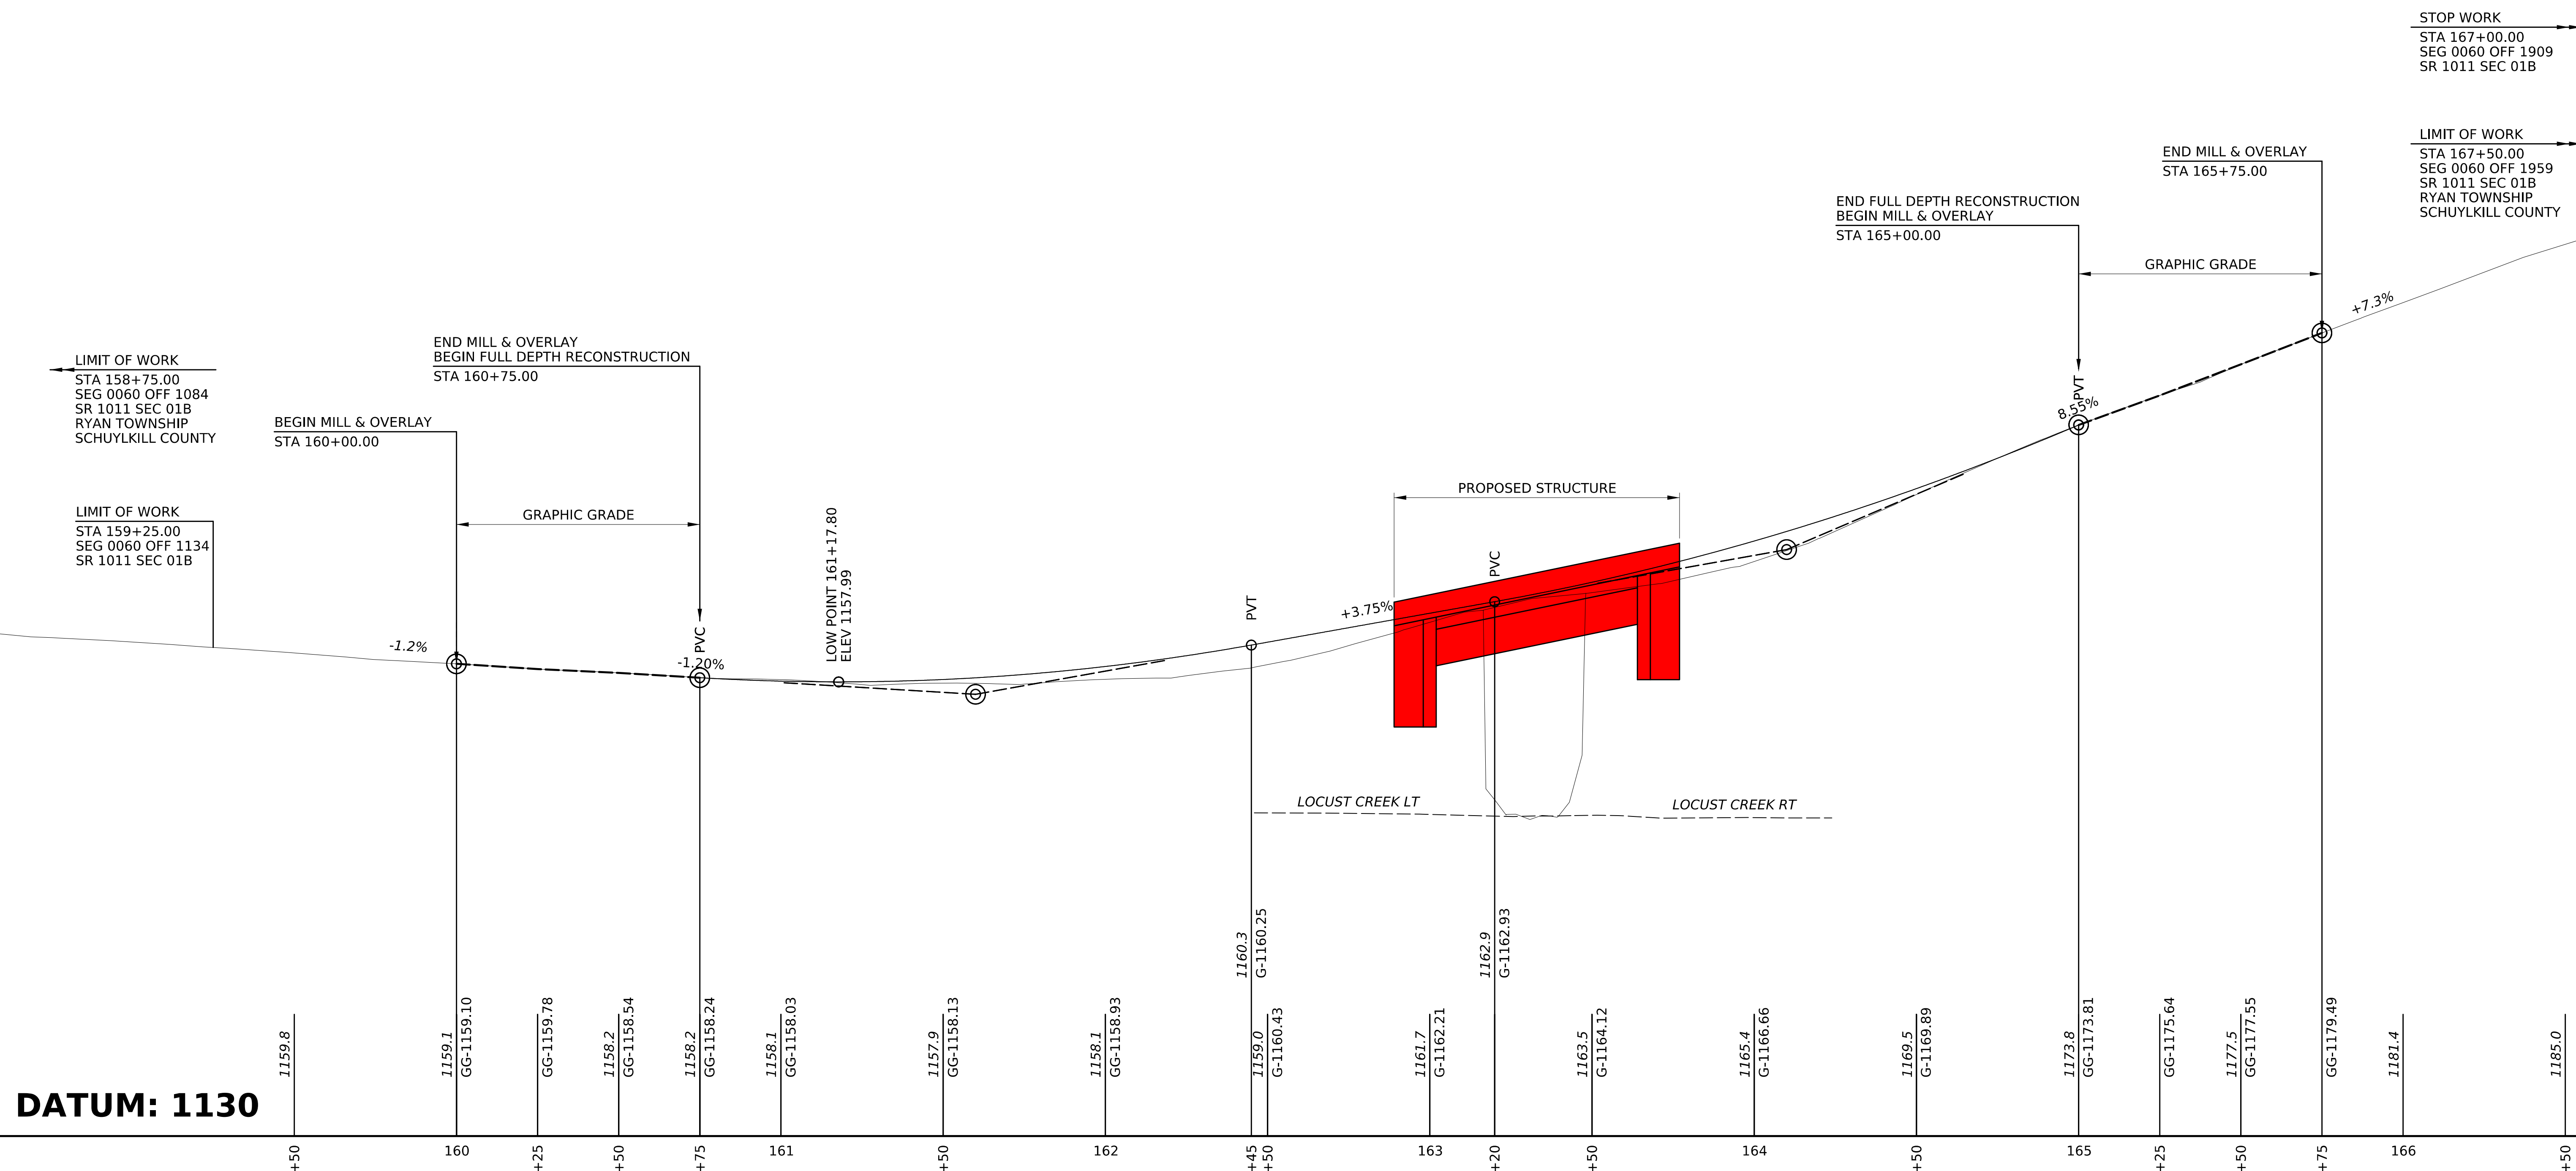

PROFILE - SR 1011

