


SR 0001 (ROOSEVELT BLVD) - FAUNCE ST AND REVERE ST CROSSOVER IMPROVEMENTS

LOCATION #1:

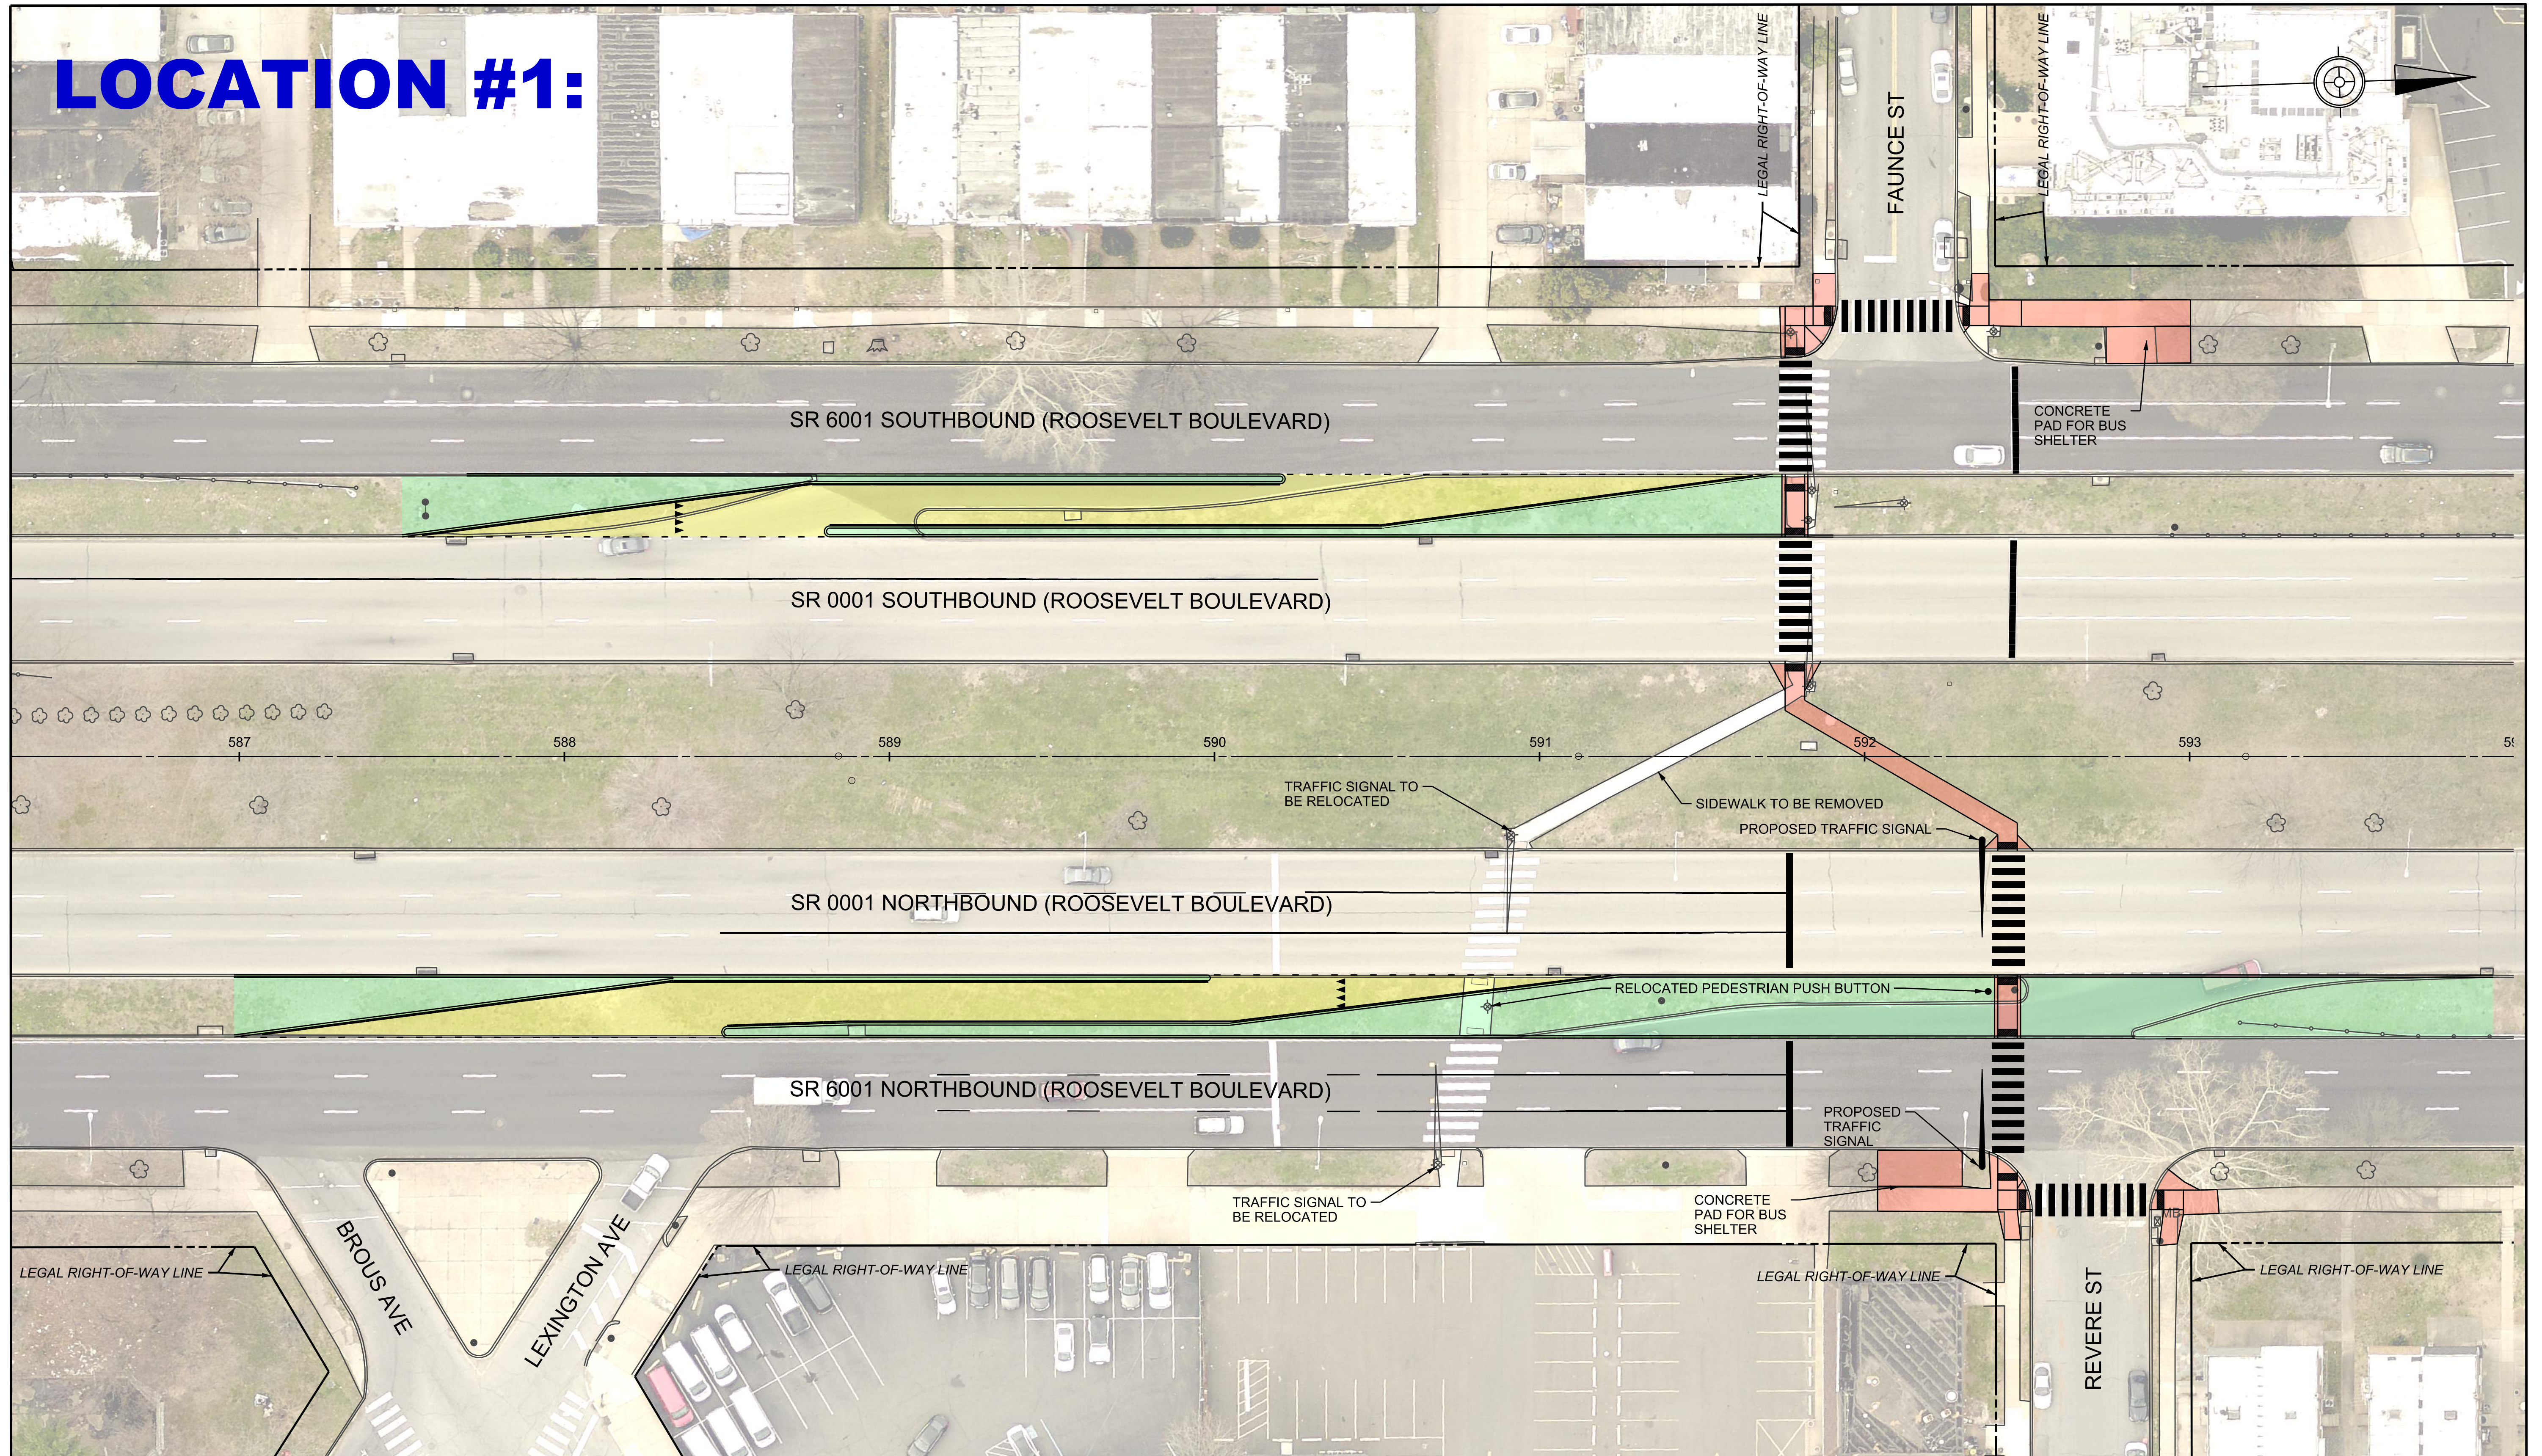

PHILADELPHIA COUNTY


LEGEND

- PROPOSED SIDEWALK
- PROPOSED CROSSOVER
- PROPOSED MEDIAN


PRELIMINARY - NOT FOR CONSTRUCTION

SR 0001 (ROOSEVELT BLVD) - STRAHLE ST CROSSOVER IMPROVEMENTS

LOCATION #2:

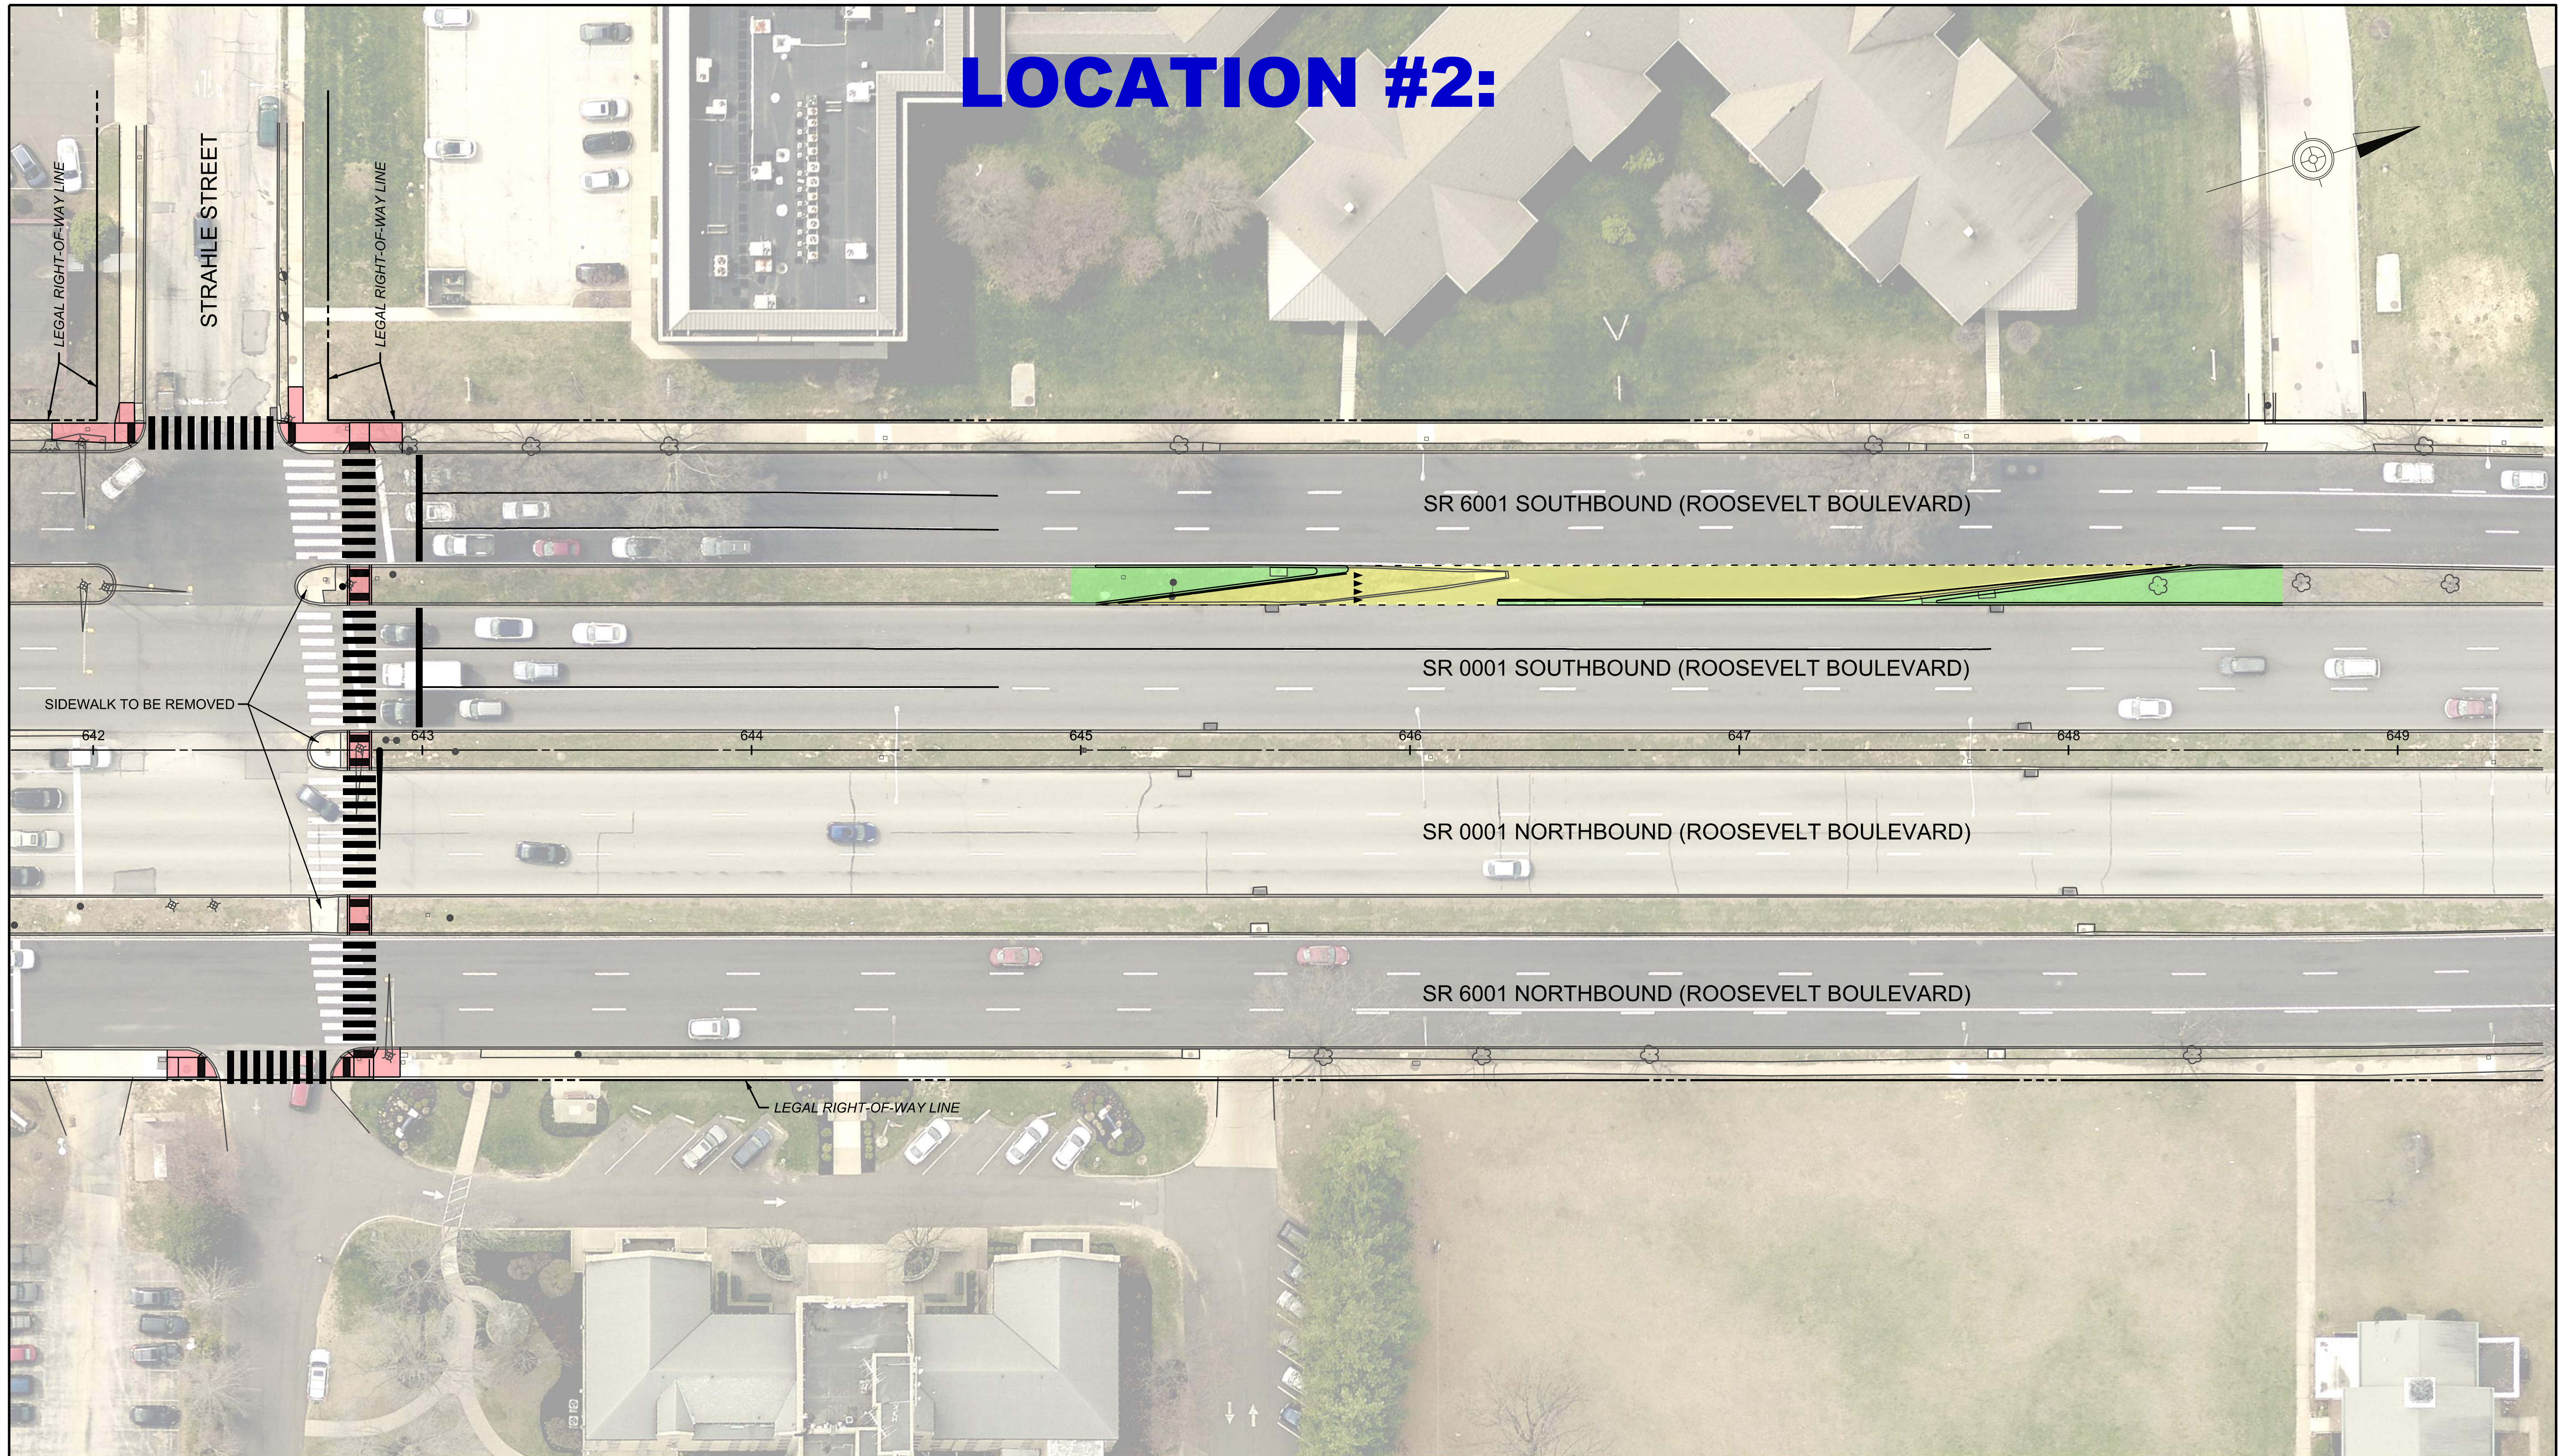

PHILADELPHIA COUNTY

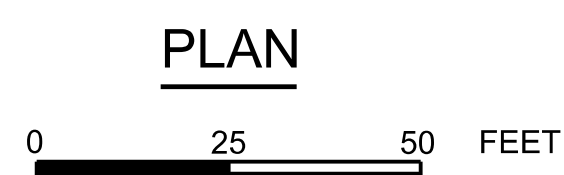

LEGEND


- PROPOSED SIDEWALK
- PROPOSED CROSSOVER
- PROPOSED MEDIAN

PRELIMINARY - NOT FOR CONSTRUCTION




SR 0001 (ROOSEVELT BLVD) - WINCHESTER AVE CROSSOVER IMPROVEMENTS

LOCATION #3:

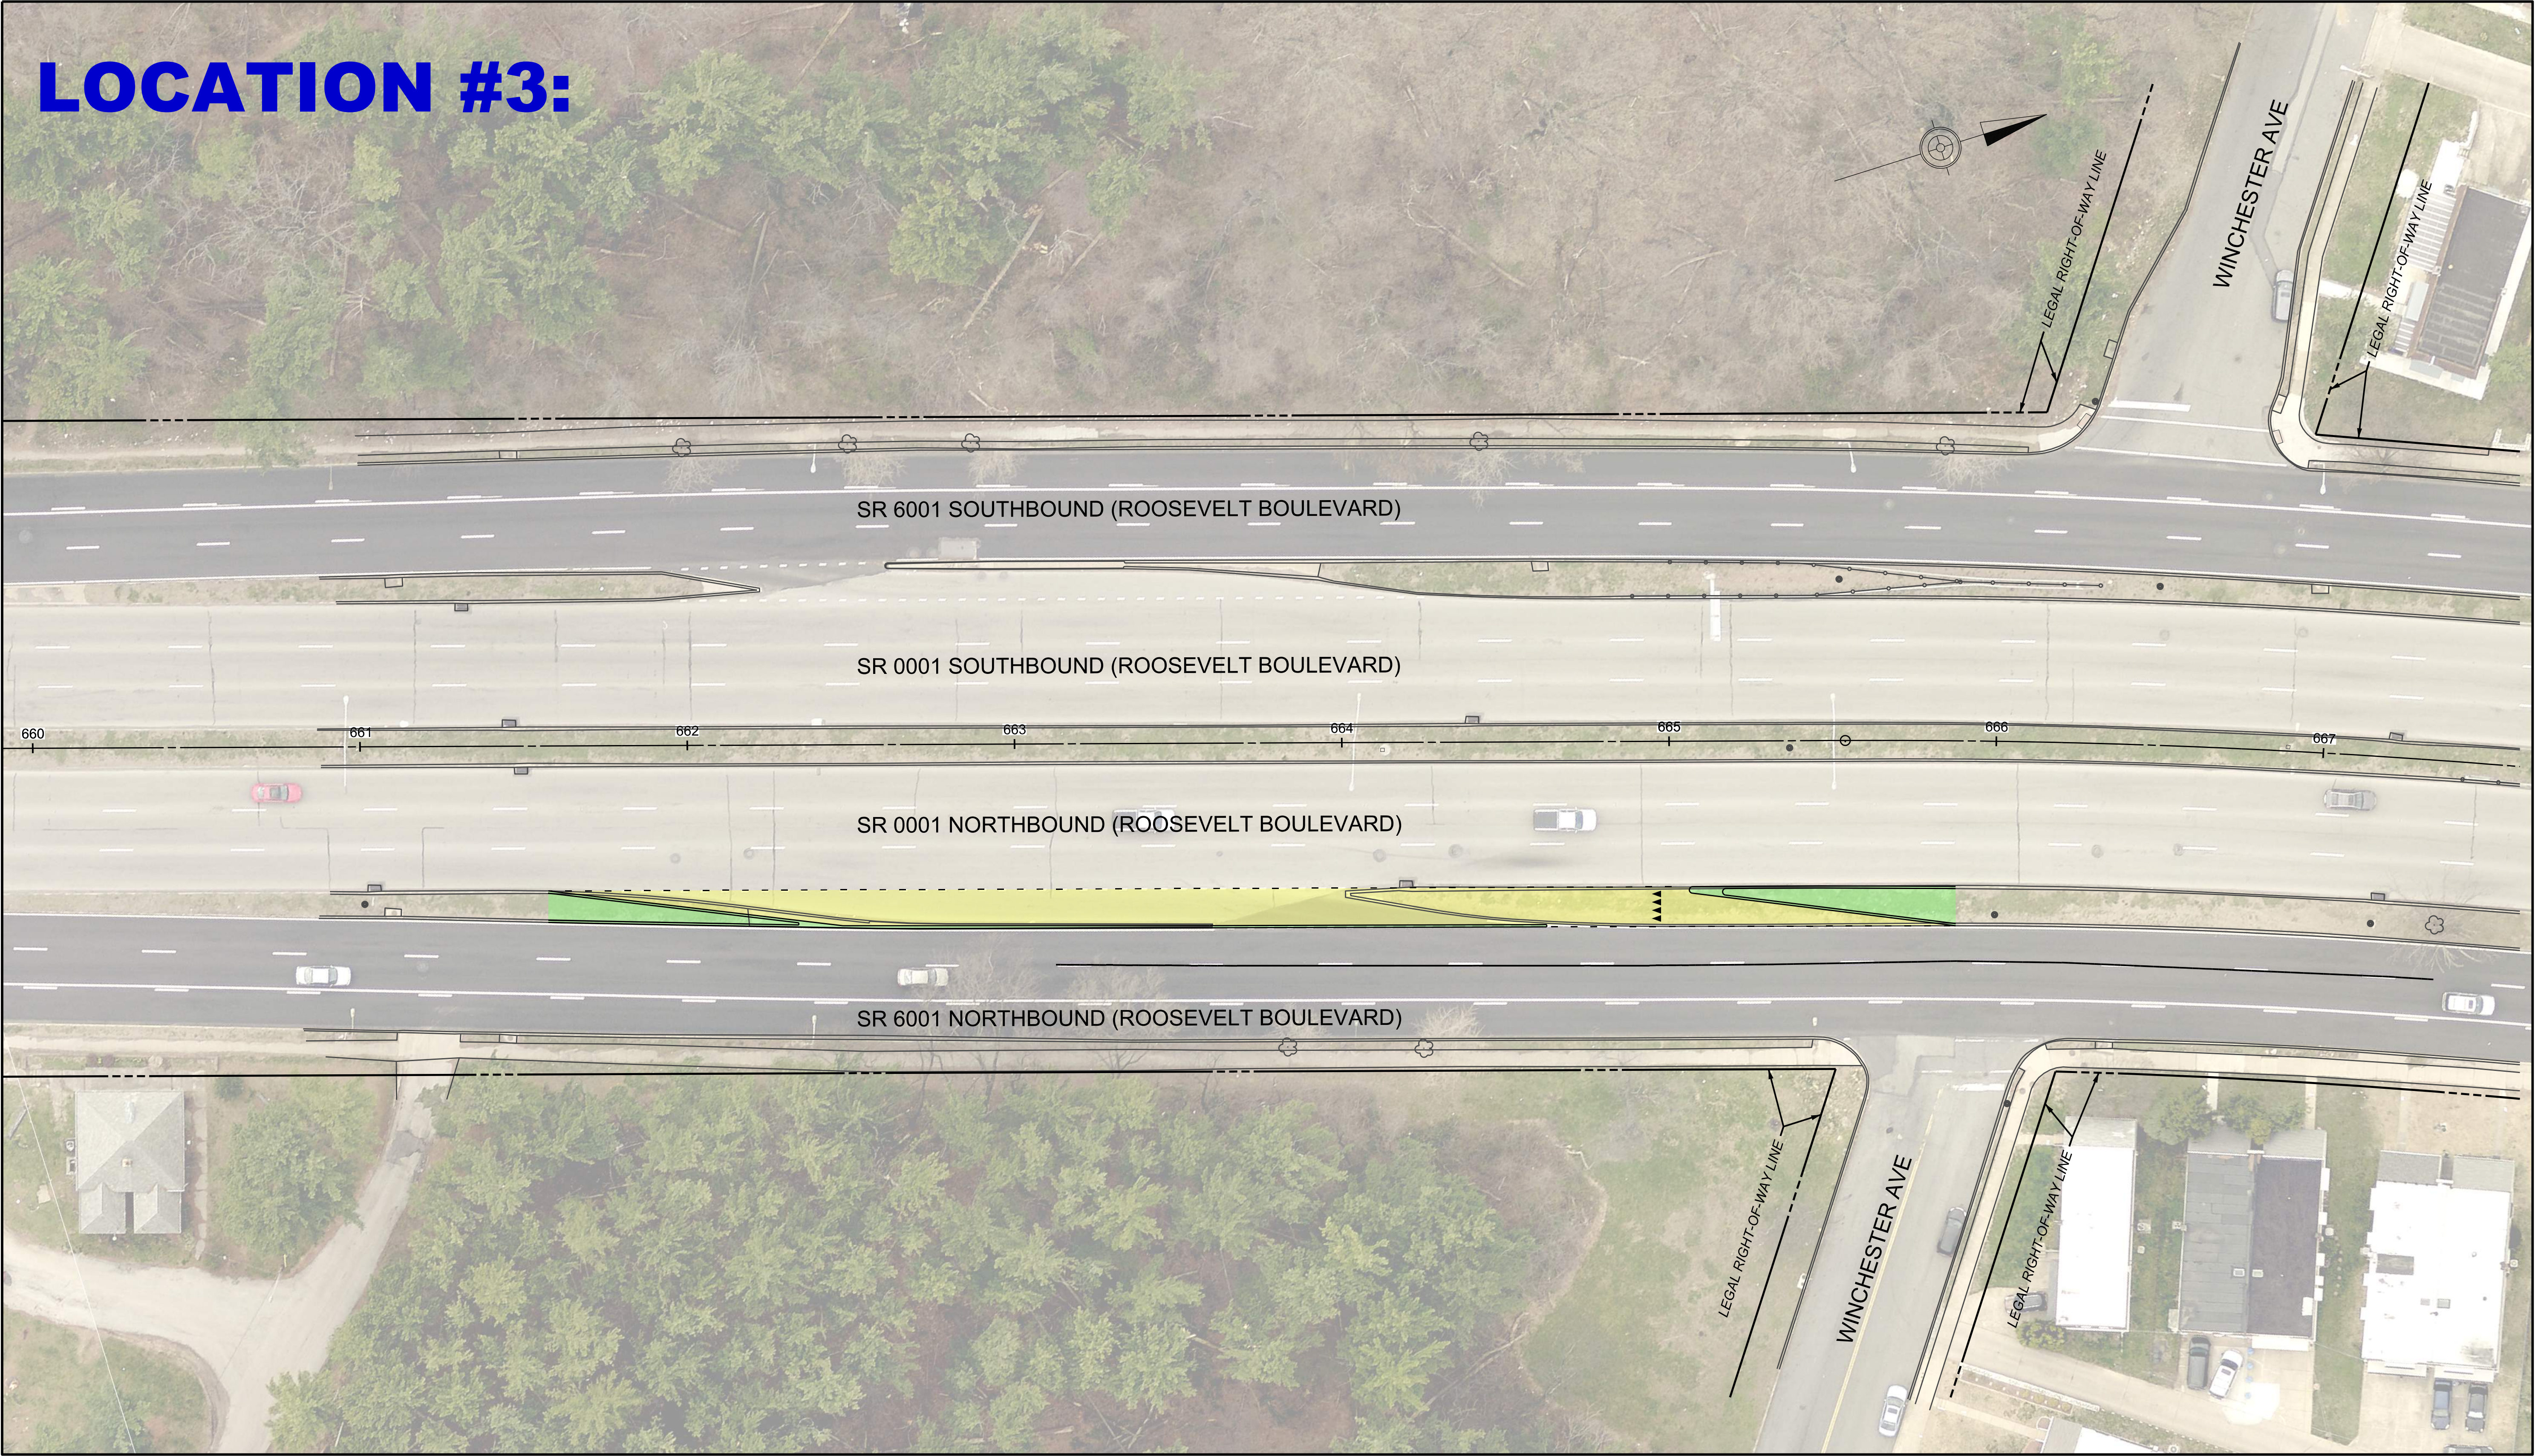

PHILADELPHIA COUNTY

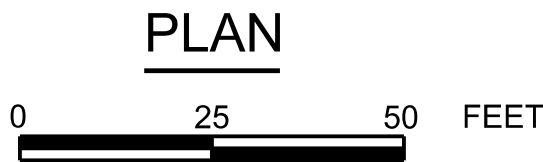

LEGEND


	PROPOSED CROSSOVER
	PROPOSED MEDIAN

PRELIMINARY - NOT FOR CONSTRUCTION




SR 0001 (ROOSEVELT BLVD) - MICHENER ST CROSSOVER IMPROVEMENTS

LOCATION #4

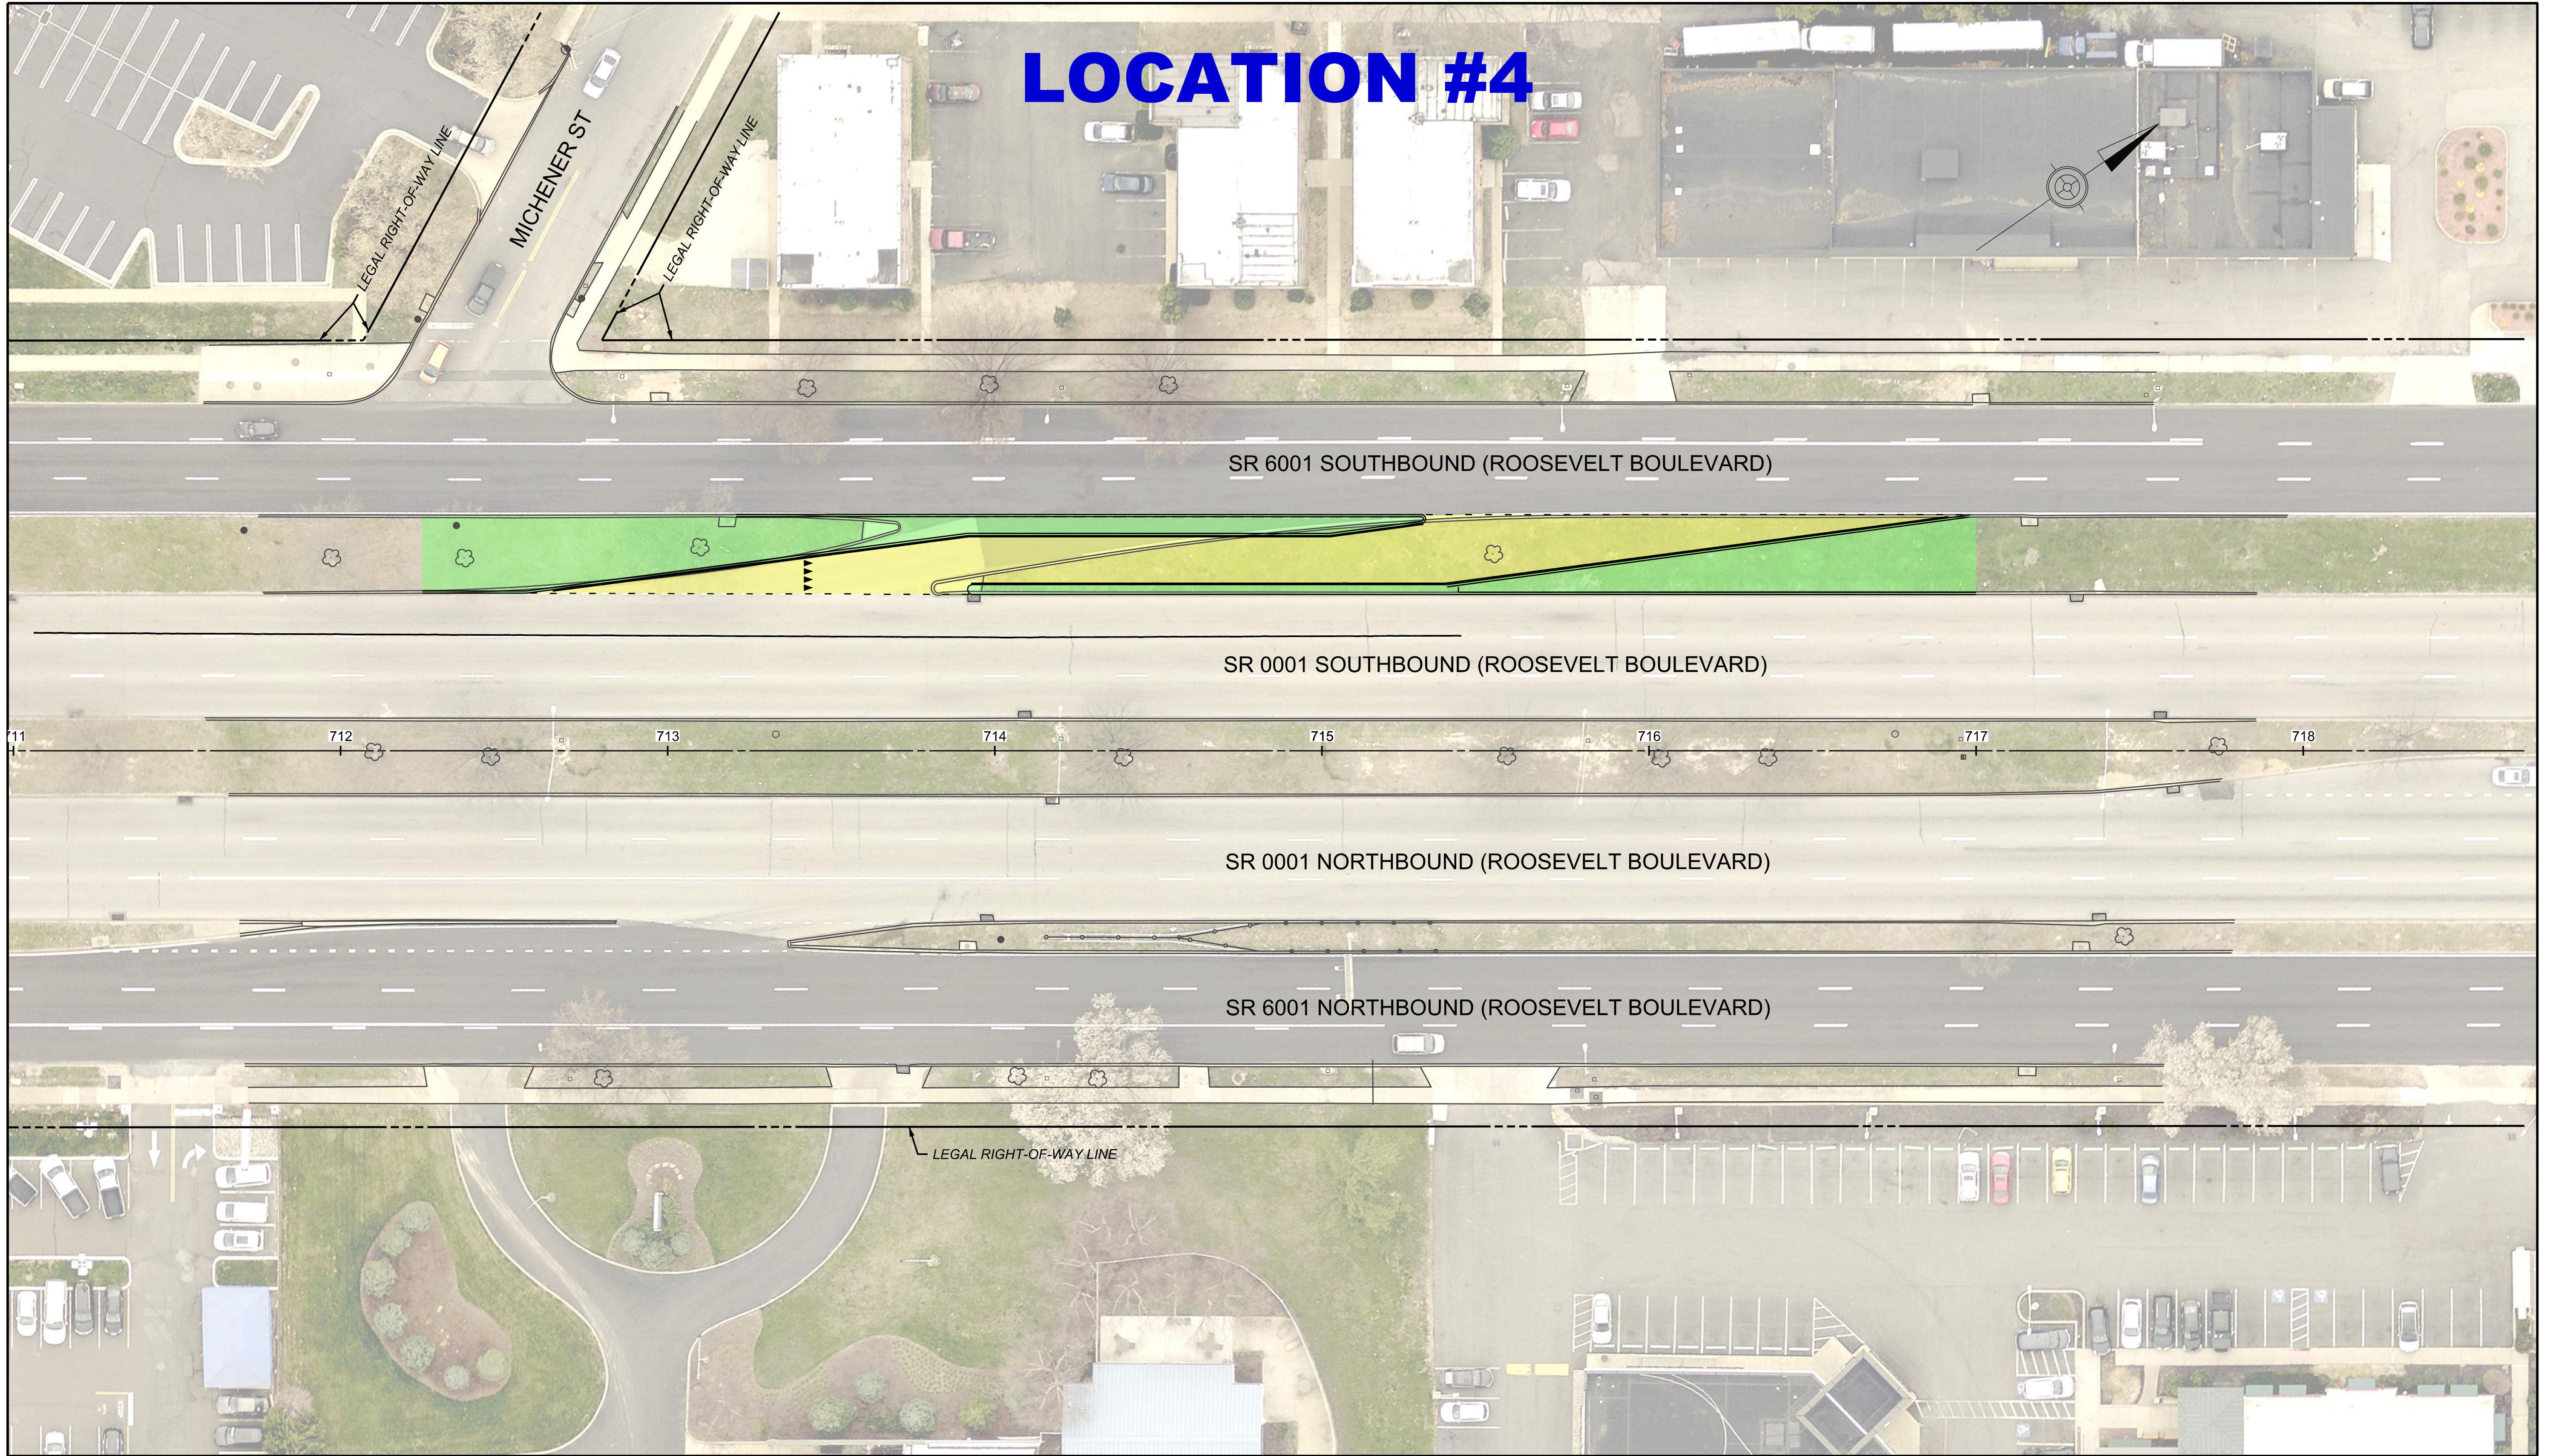

PHILADELPHIA COUNTY

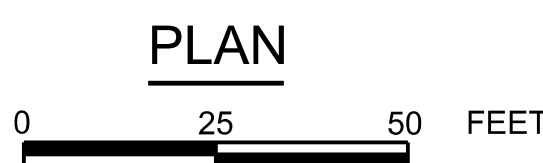


LEGEND	
	PROPOSED CROSSOVER
	PROPOSED MEDIAN

PRELIMINARY - NOT FOR CONSTRUCTION




SR 0001 (ROOSEVELT BLVD) - FULMER ST CROSSOVER IMPROVEMENTS

LOCATION #5:

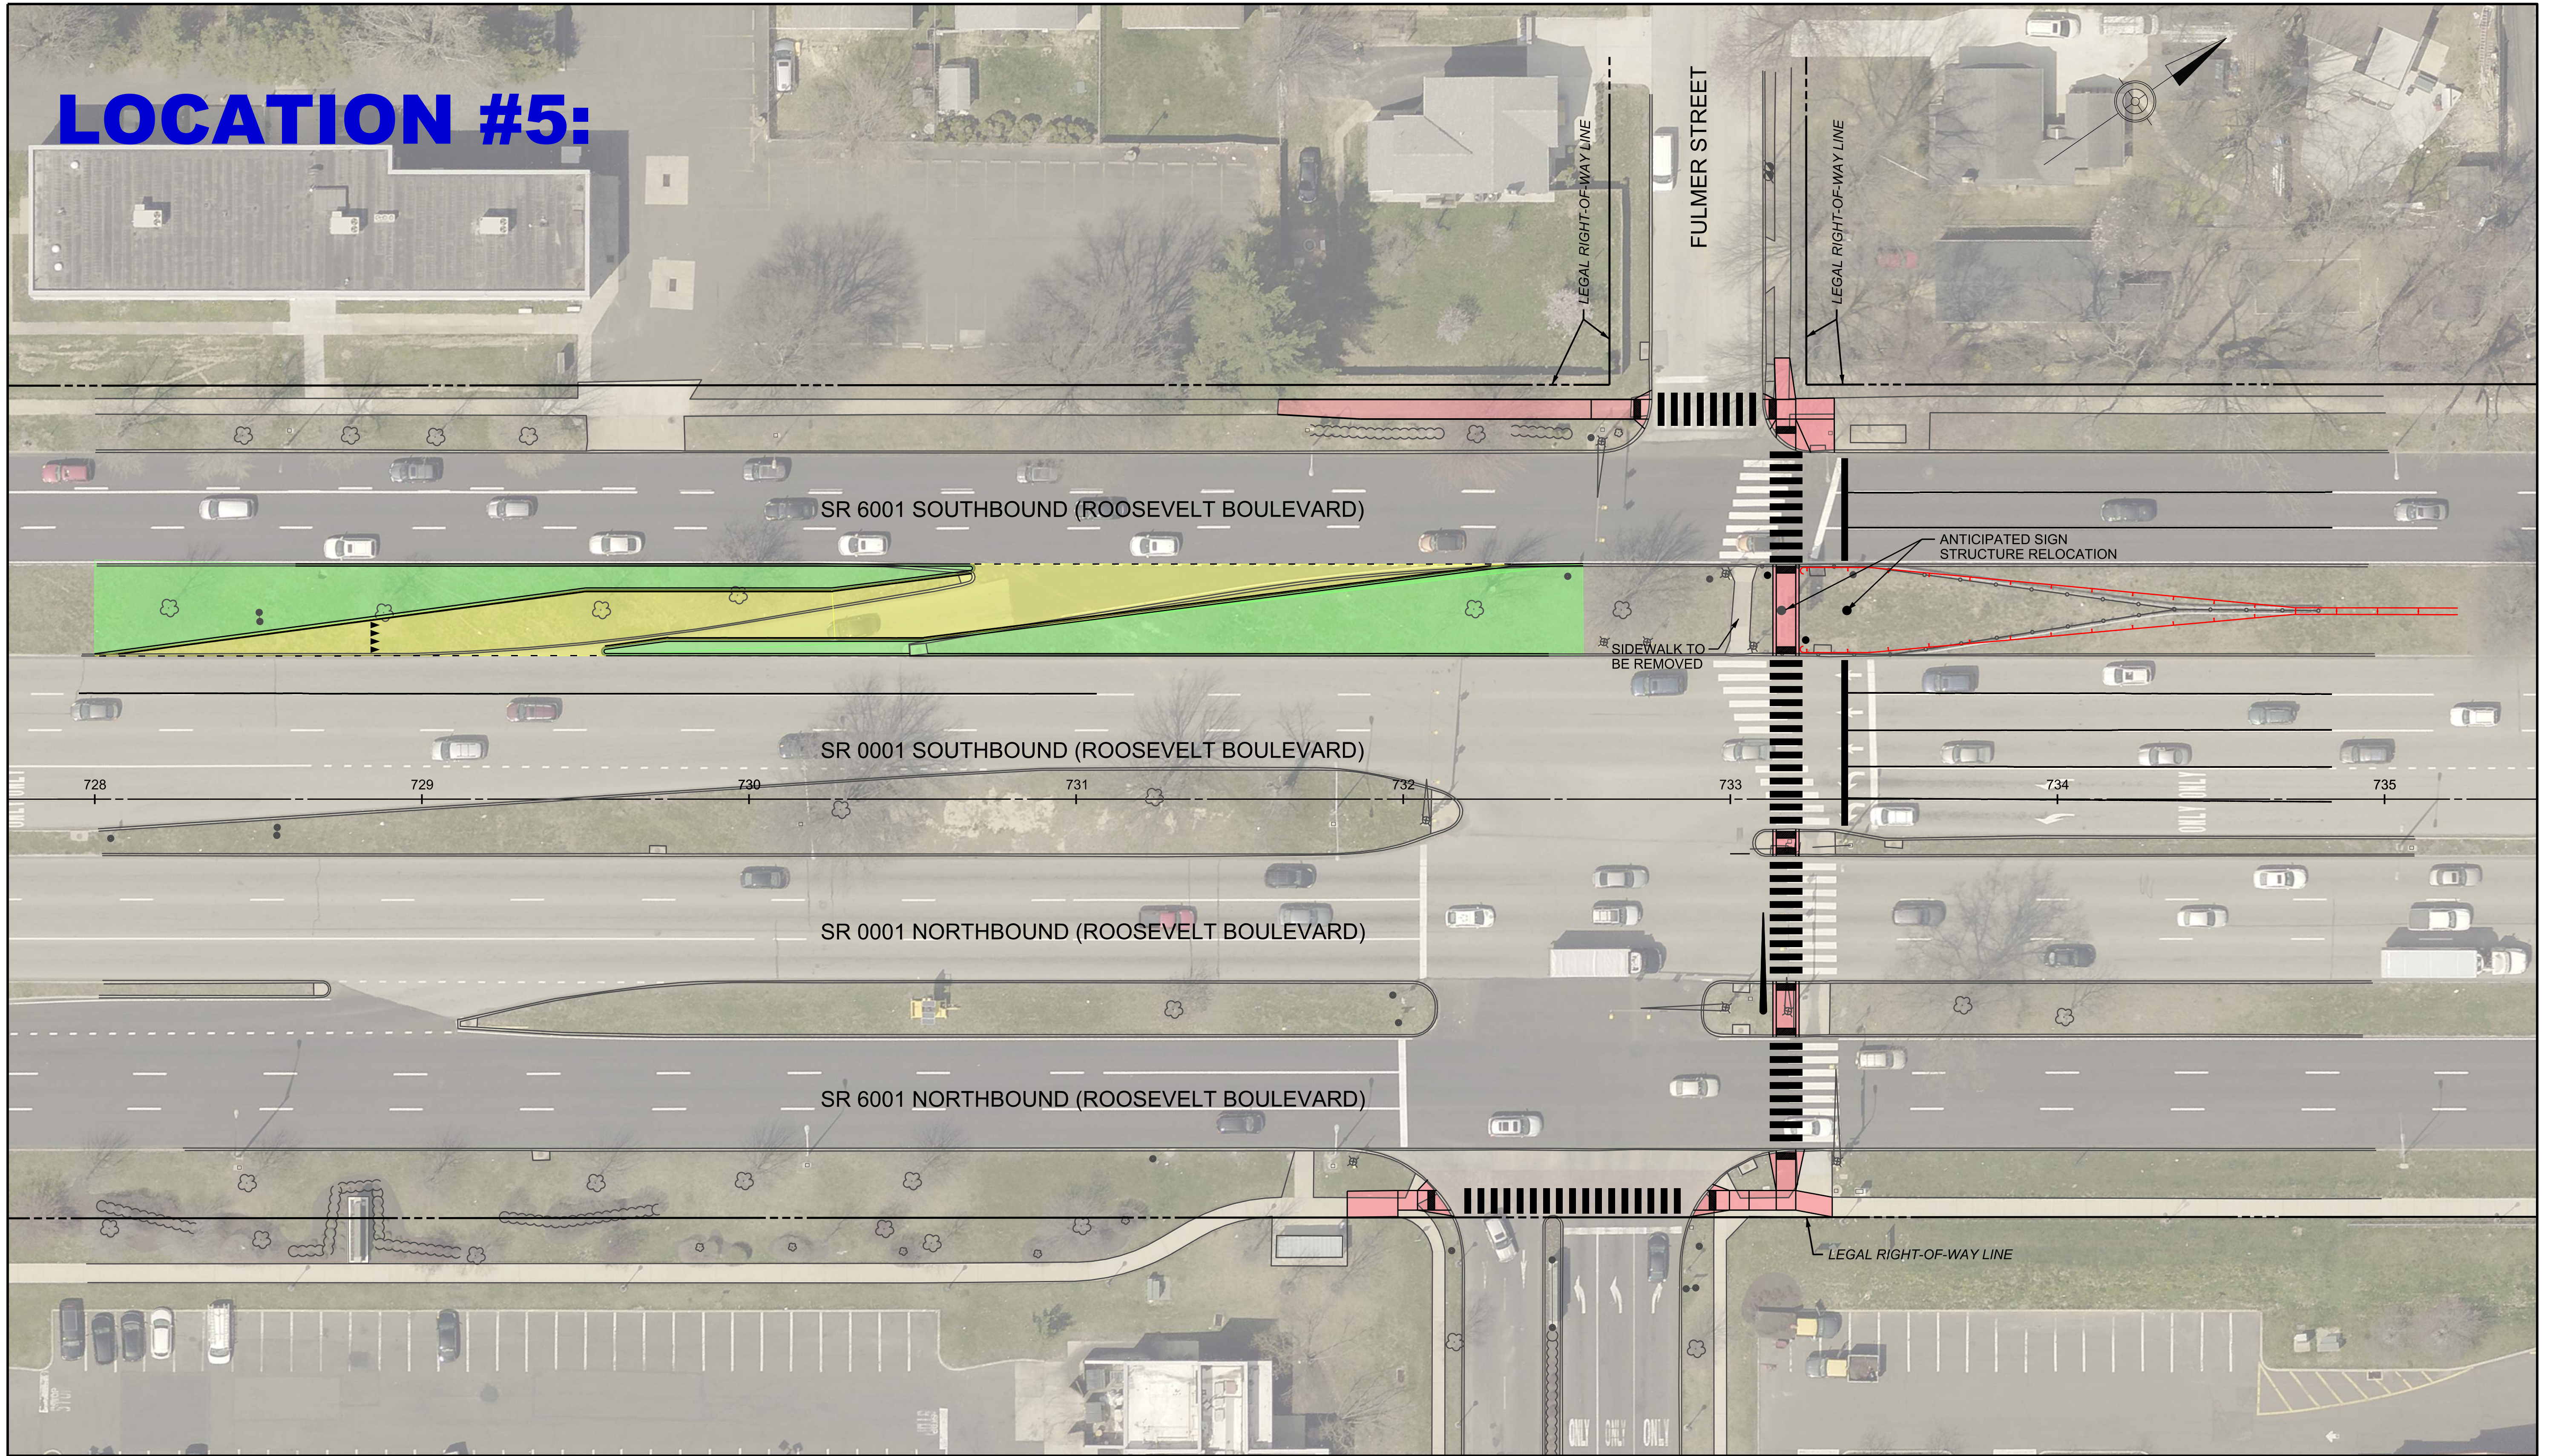

PHILADELPHIA COUNTY

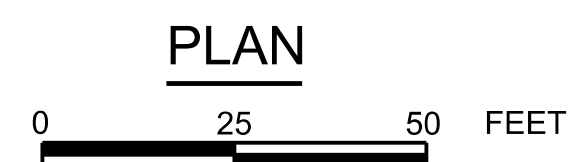

LEGEND

- PROPOSED SIDEWALK
- PROPOSED CROSSOVER
- PROPOSED MEDIAN

PRELIMINARY - NOT FOR CONSTRUCTION

