


# ROCK SLOPE SAFETY IMPROVEMENT PROJECT MARYSVILLE SECTION WORK ZONE

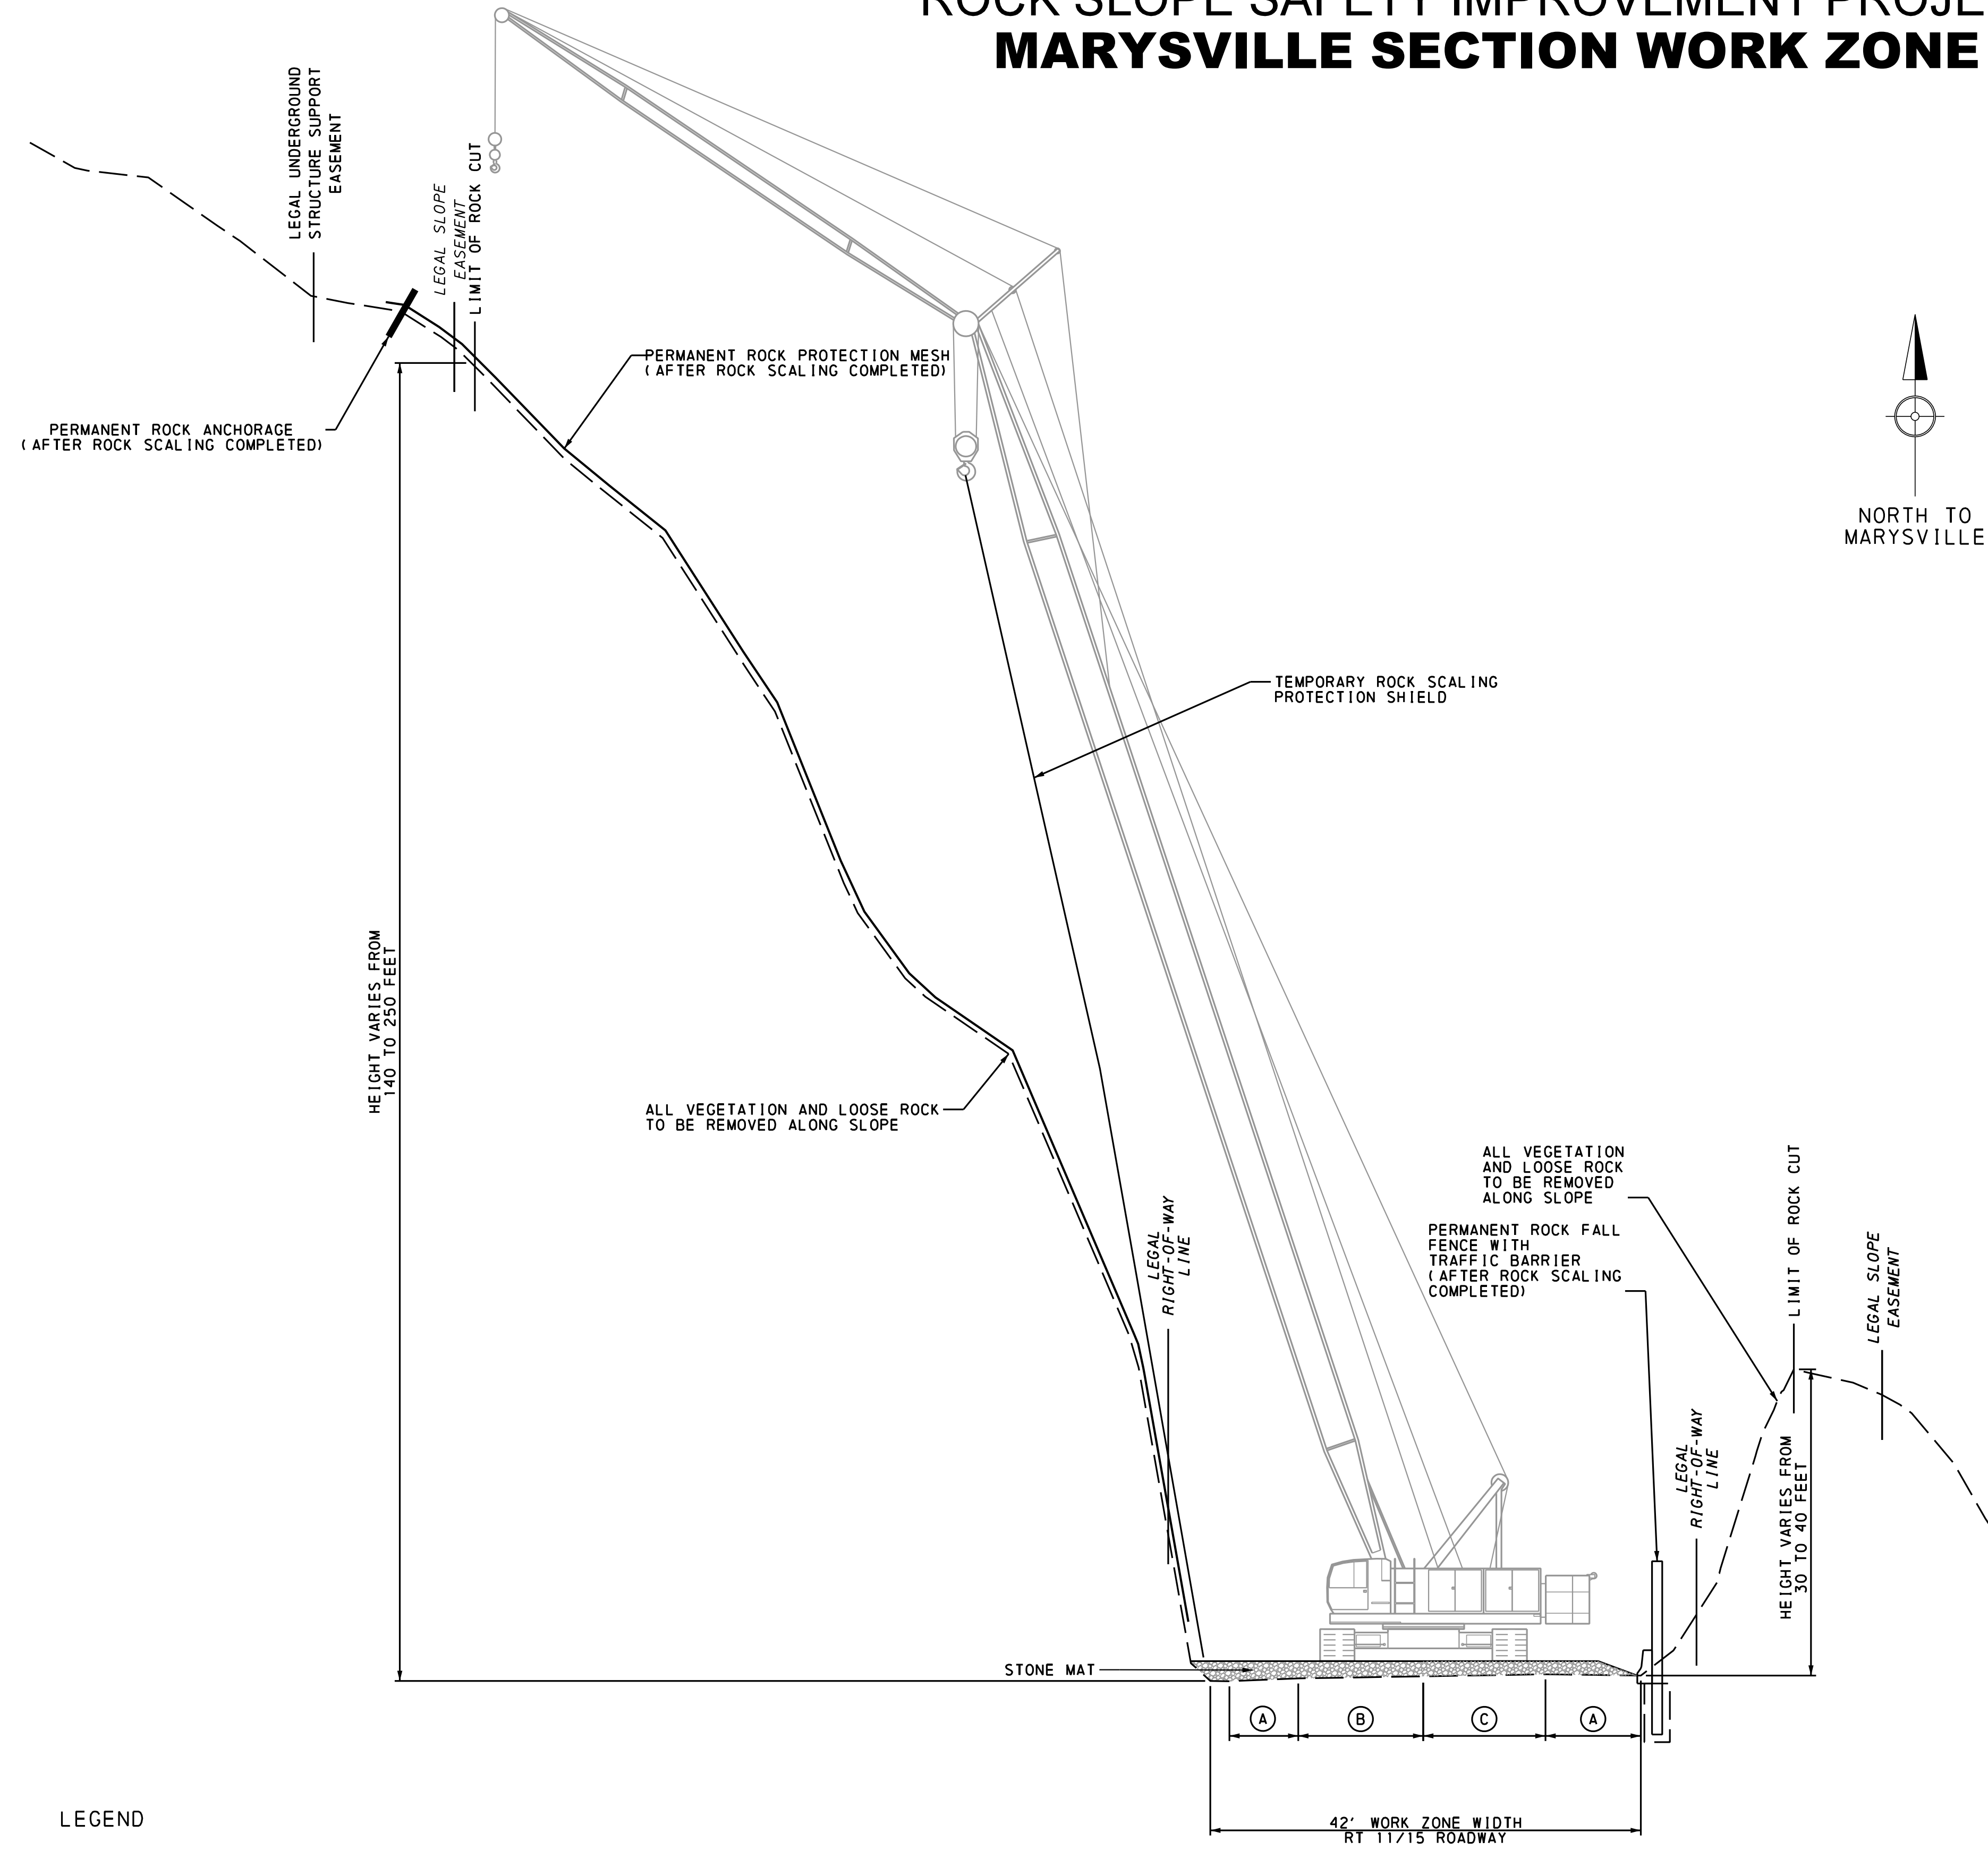

- LEGEND**
- Ⓐ EXISTING SHOULDER - VARIABLE WIDTH
  - Ⓑ EXISTING SOUTHBOUND TRAVEL LANE
  - Ⓒ EXISTING NORTHBOUND TRAVEL LANE

