


**I-83 SOUTH BRIDGE PROJECT**  
**APRIL 2022**

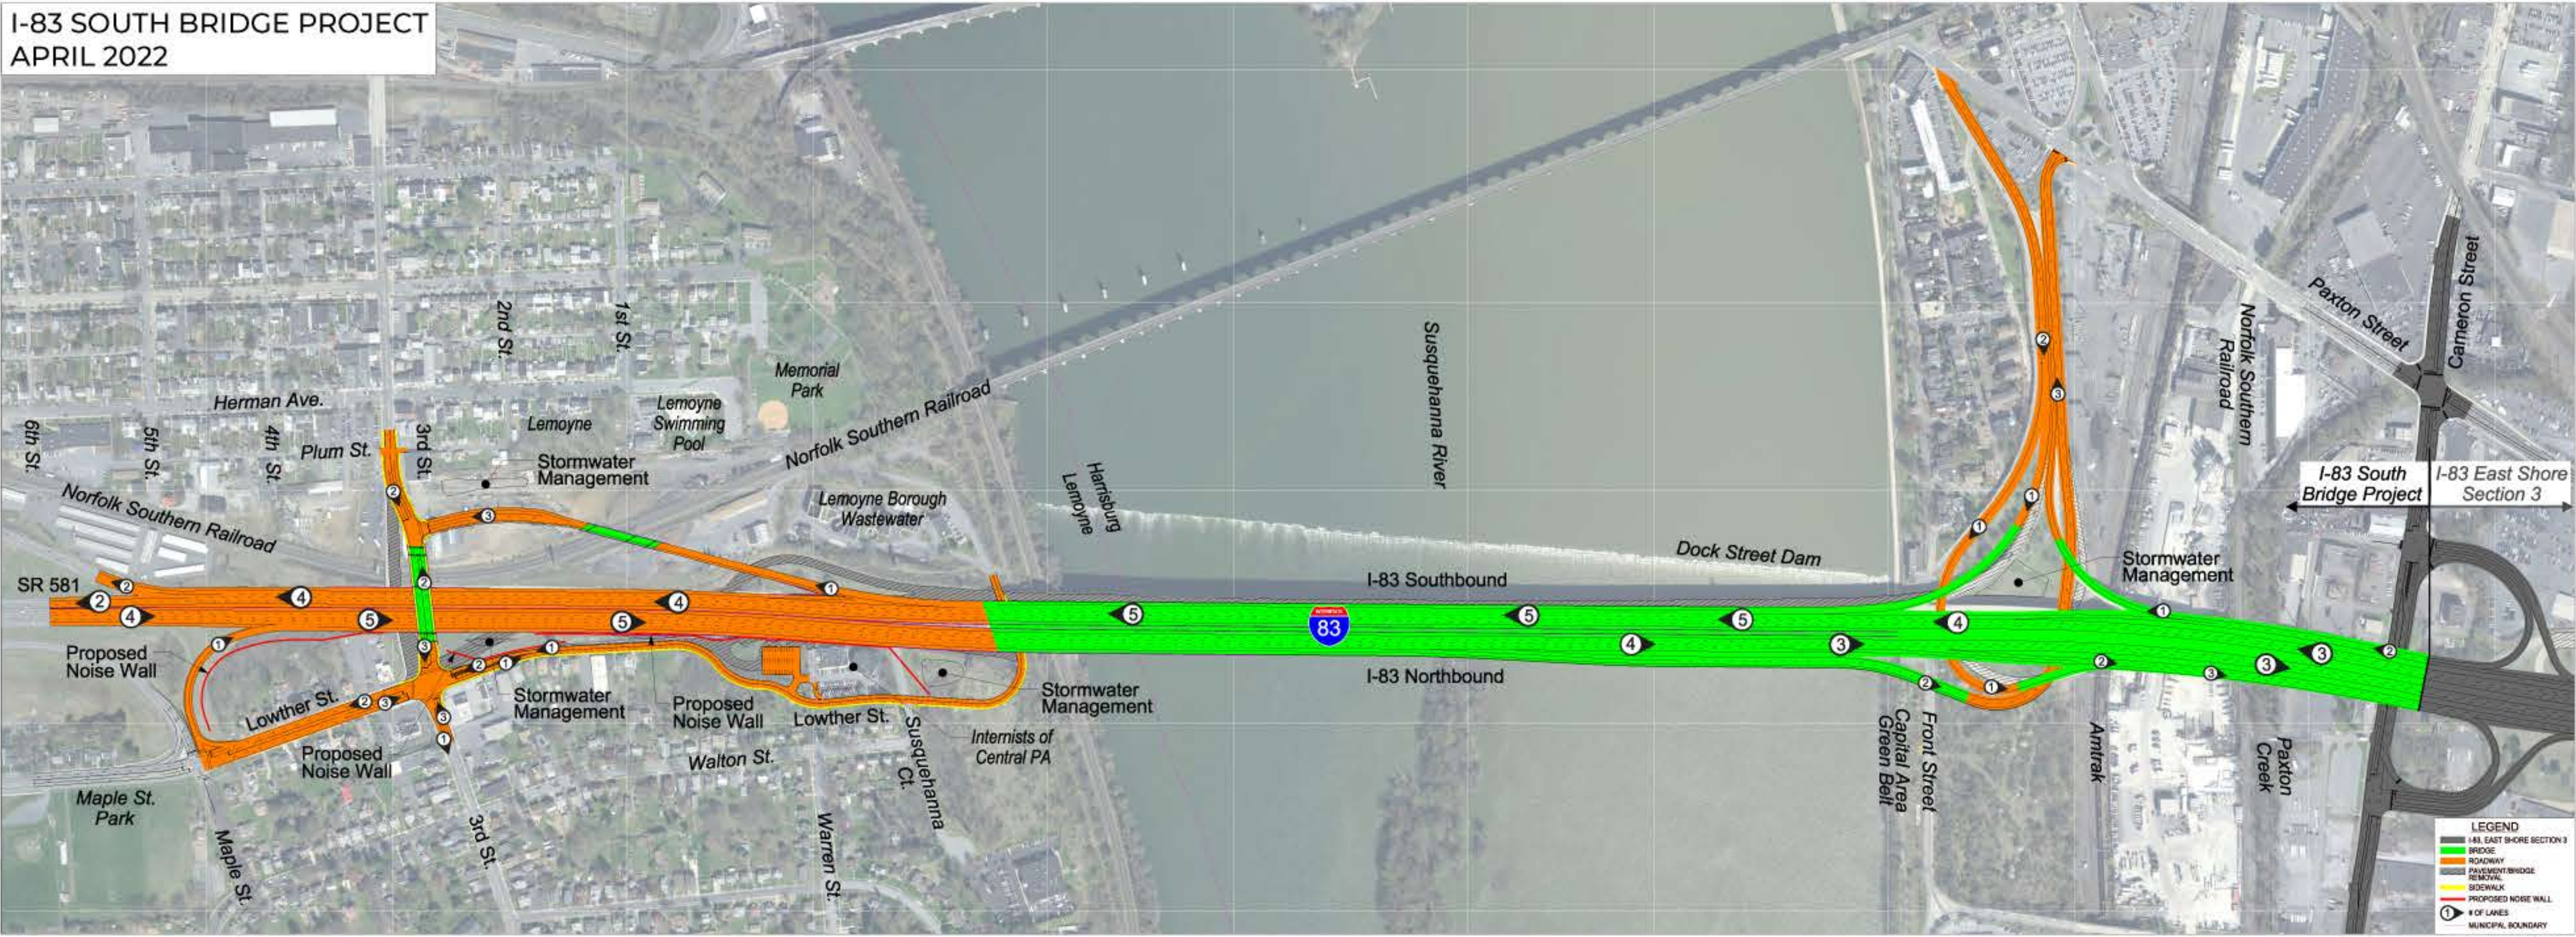

**LEGEND**

- █ I-83 EAST SHORE SECTION 3
- █ BRIDGE
- █ ROADWAY
- █ PAVEMENT BRIDGE REMOVAL
- █ SIDEWALK
- █ PROPOSED NOISE WALL
- 1 # OF LAKES
- MUNICIPAL BOUNDARY

50 0 50 100 FEET